

Planer til Forelæsninger over Husbygningskunsten.

for


Officerskolens Ingenieurafdeling

af

E. J. SOMMERFELDT,

Ingenieurcaptain.

II. Bygningsdele.









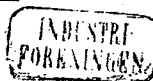


KJØBENHAVN.

C. A. Reitzels Forlag.

1879.

Chr. J. Taber.

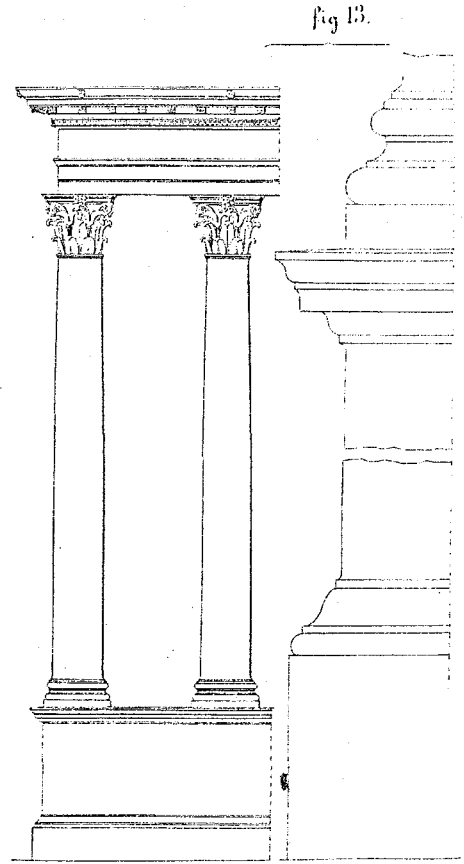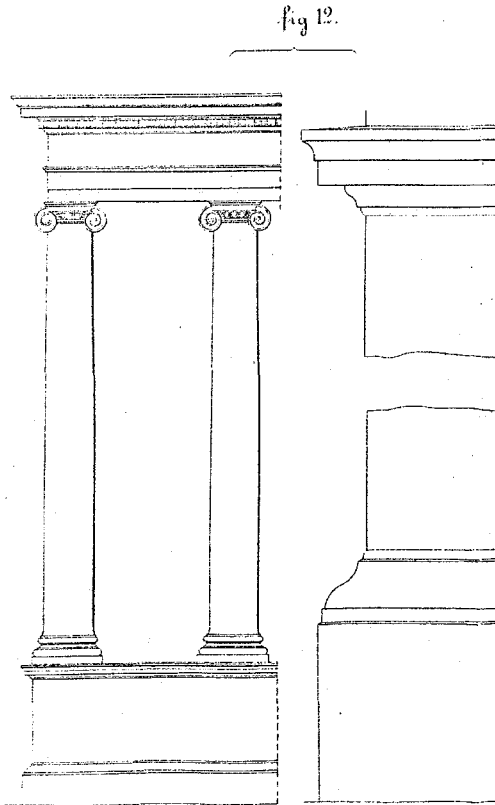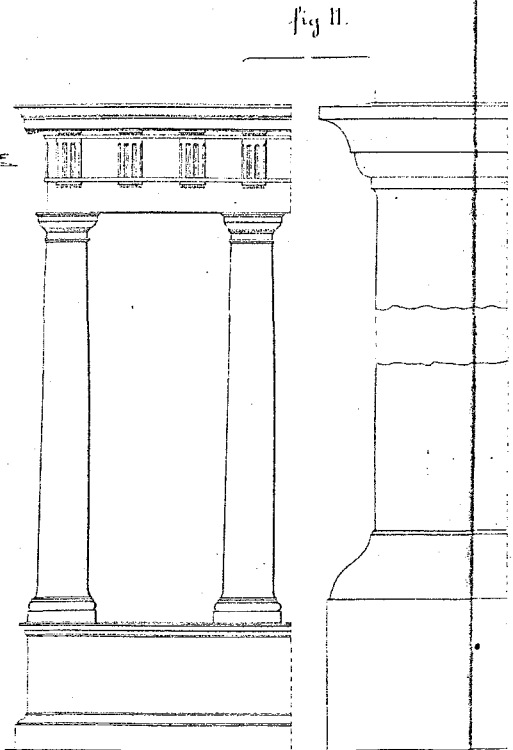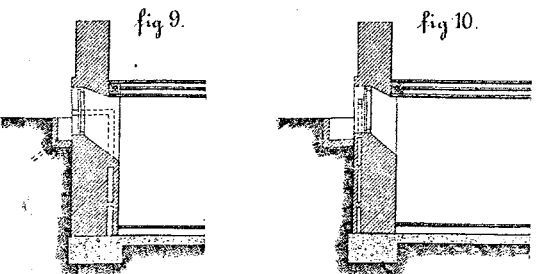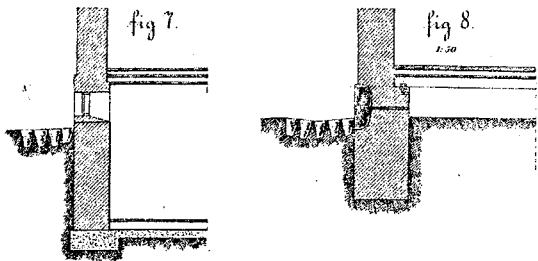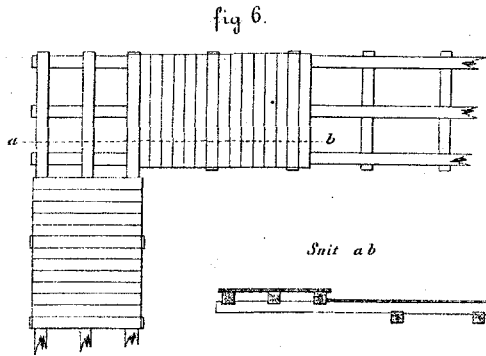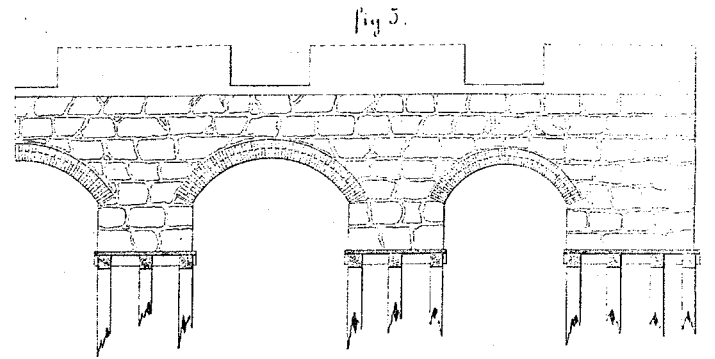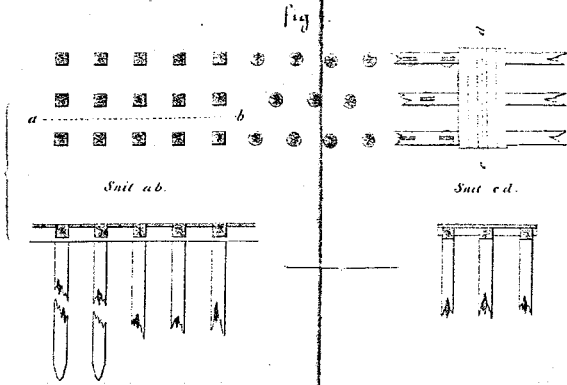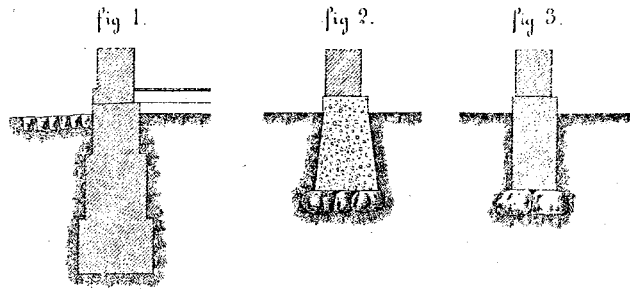

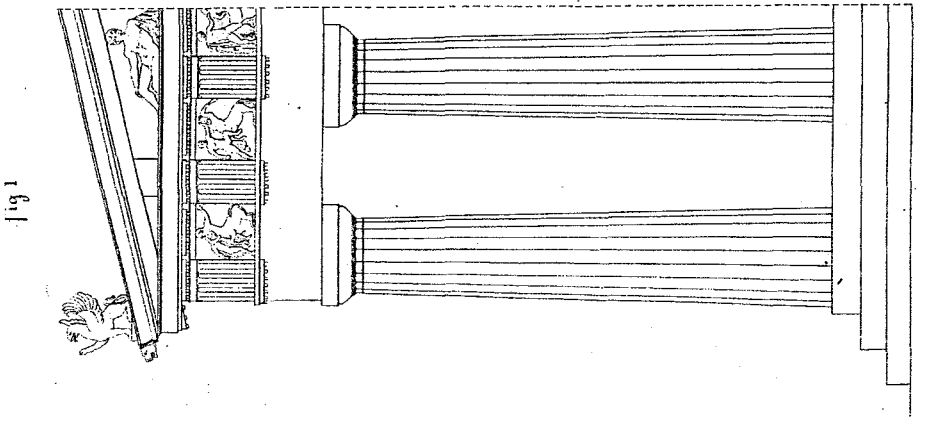
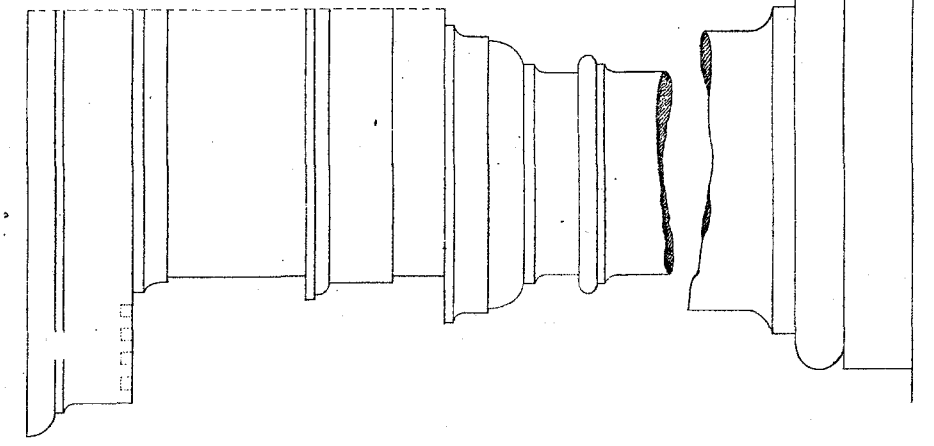
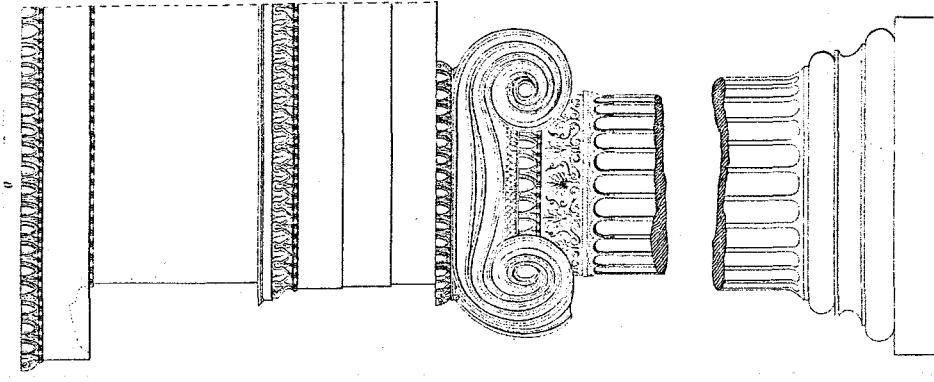


fig 5.

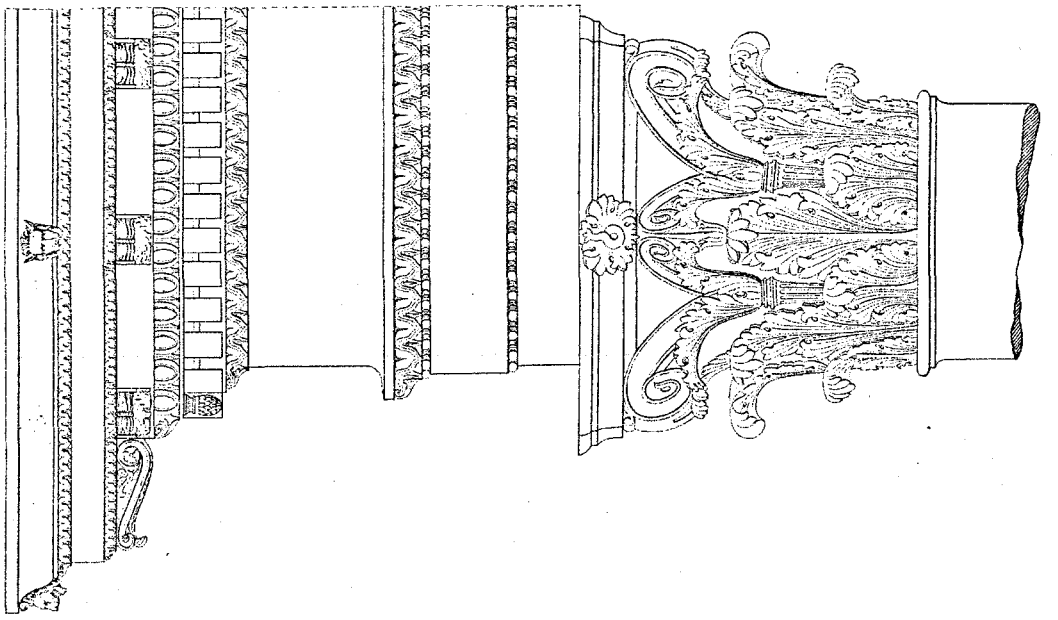


fig 4

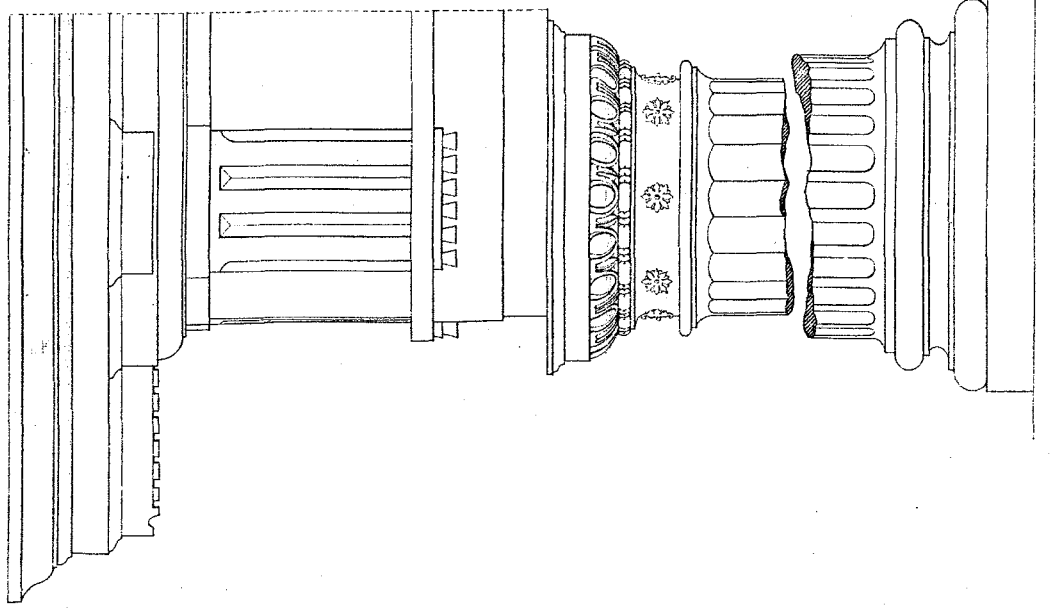


fig 1

fig 1.

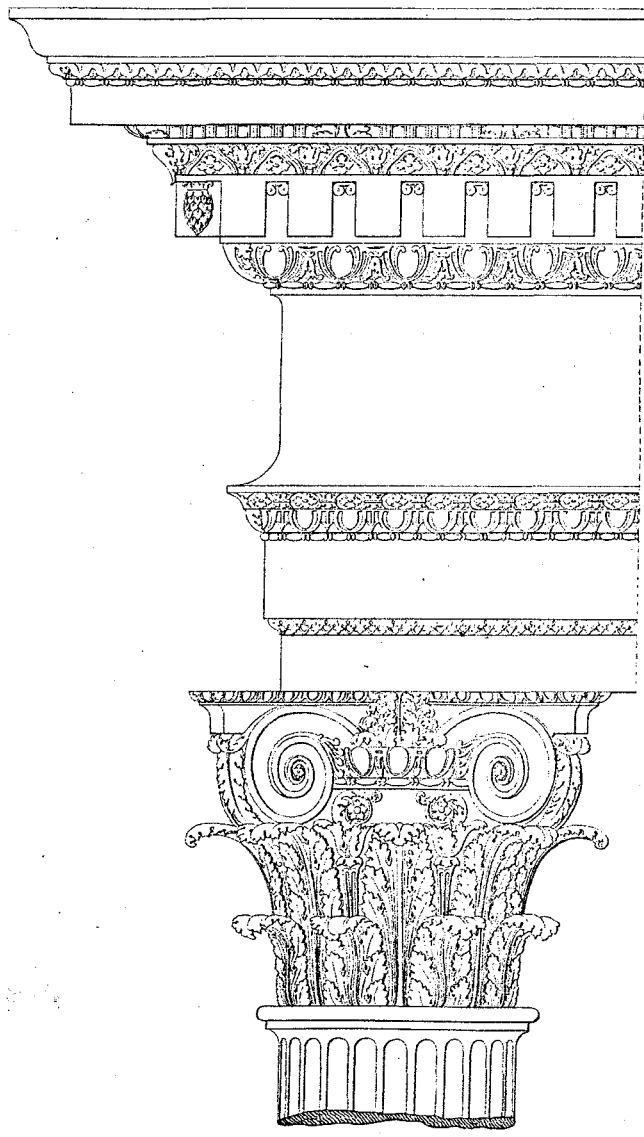


fig 2

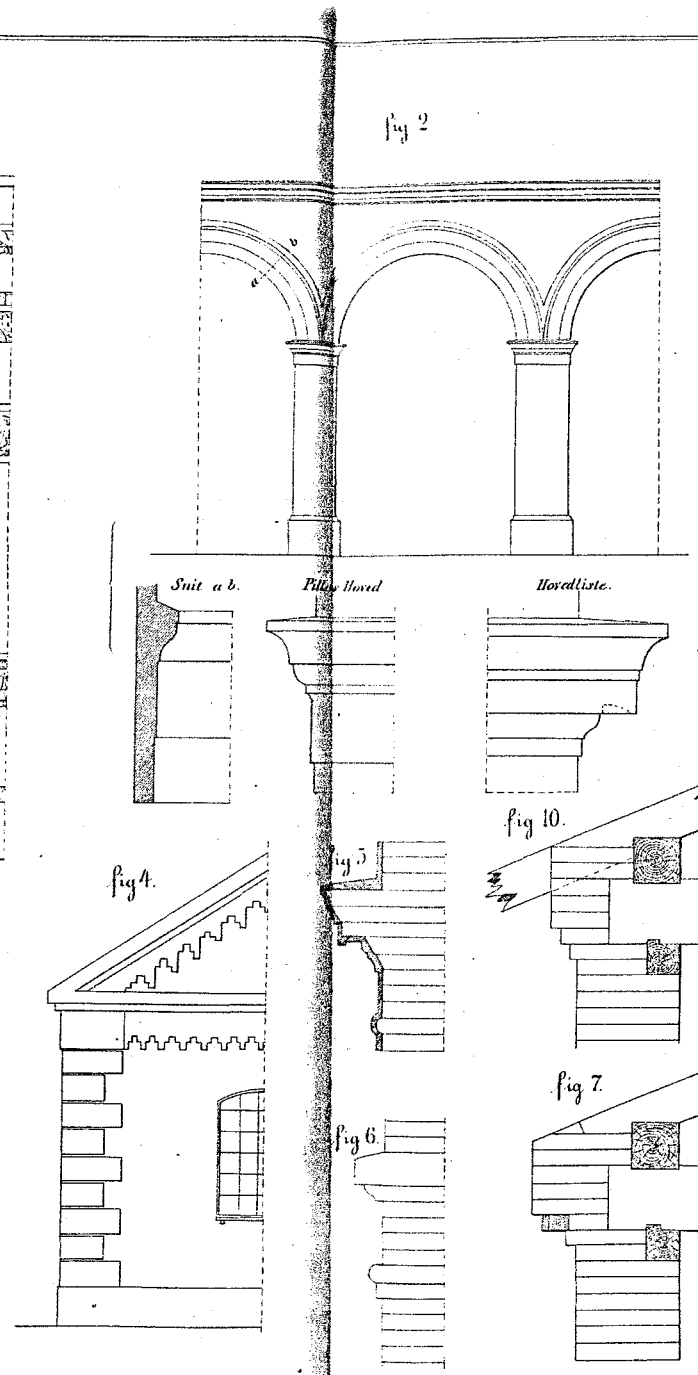


fig 3.

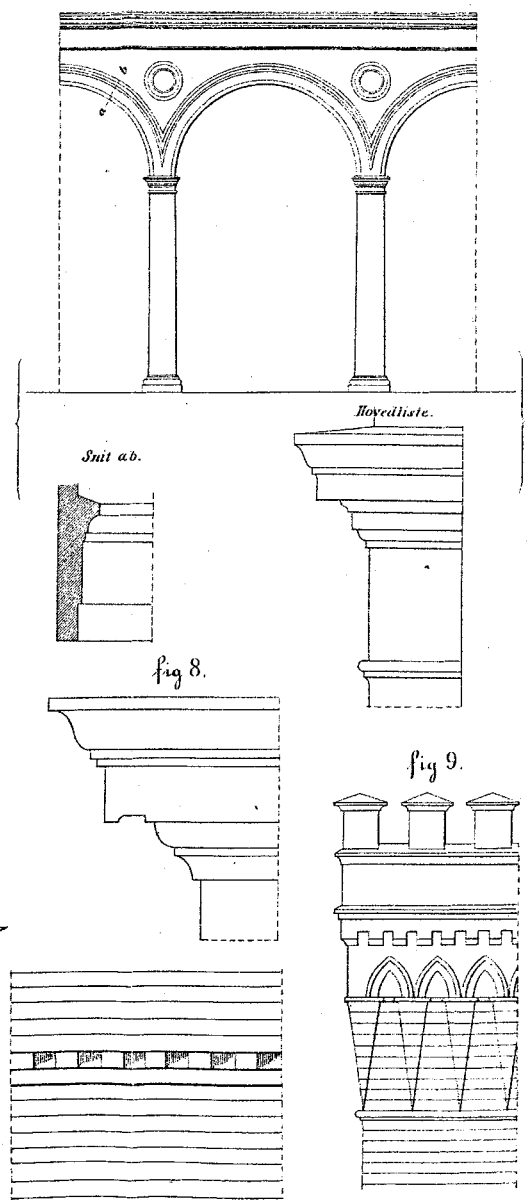


fig 4.

fig 5.

fig 6.

fig 10.

fig 7.

fig 8.

fig 9.

fig 1.

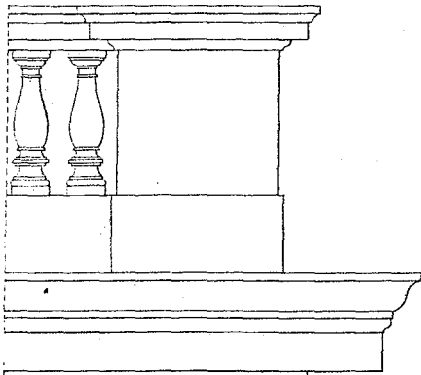


fig 3.

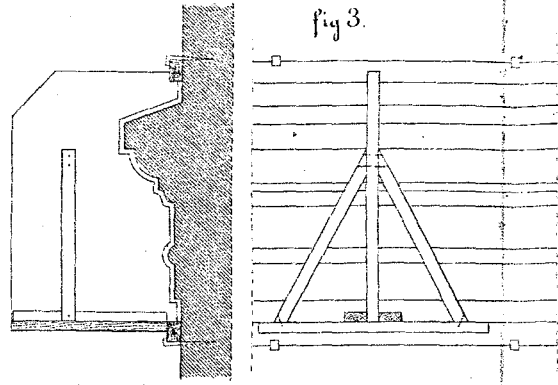


fig 4.

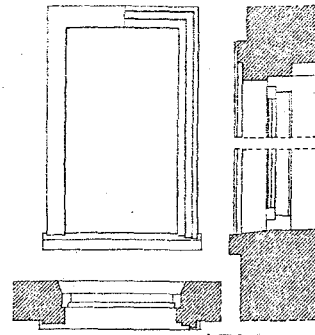


fig 5.

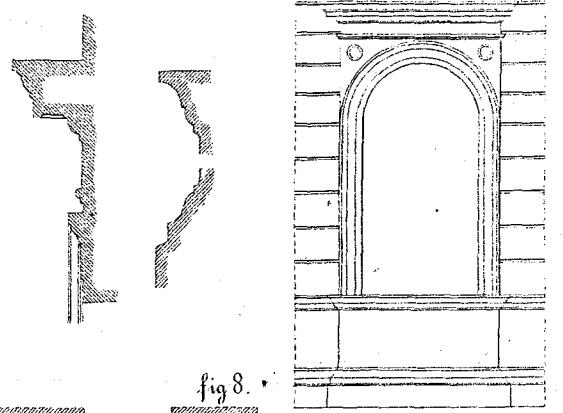


fig 6.

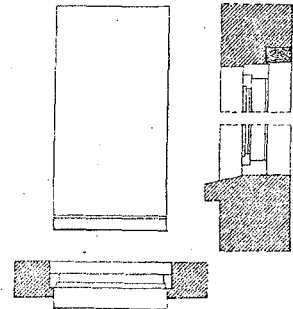


fig 6a.

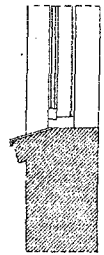


fig 7.

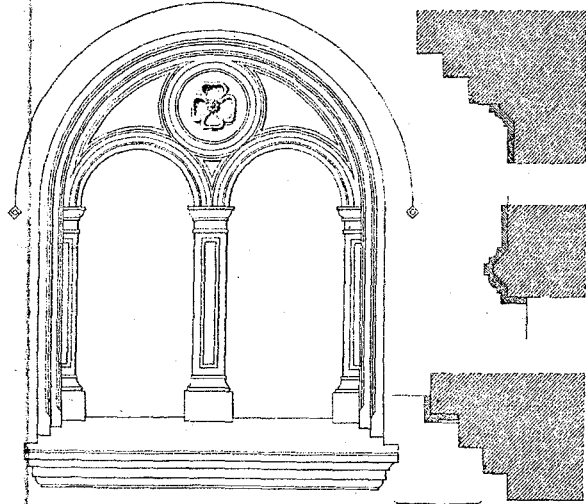


fig 8.

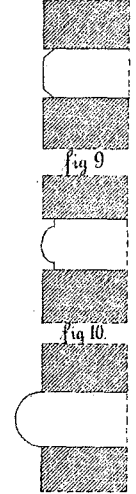


fig 11.

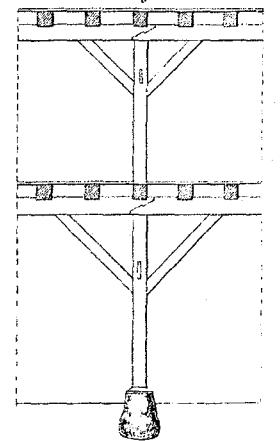


fig 2.

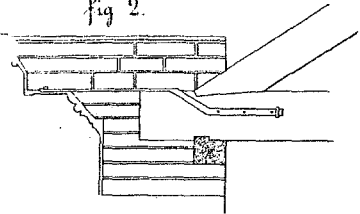


fig 12.

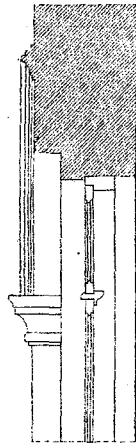
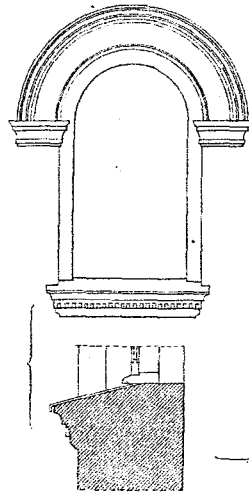


fig 13.

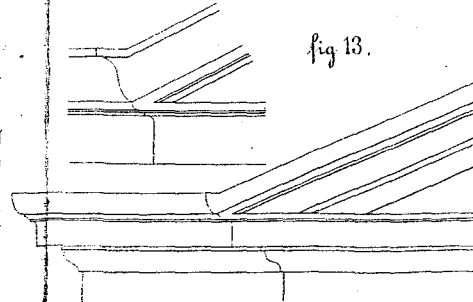
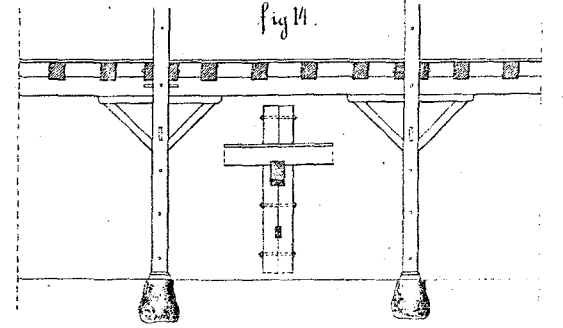
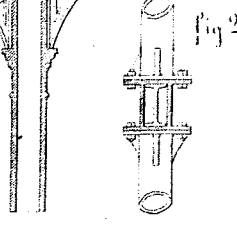
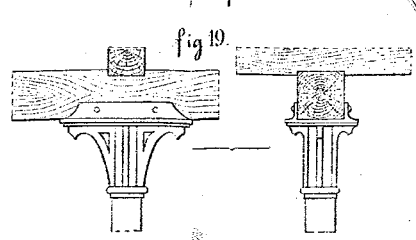
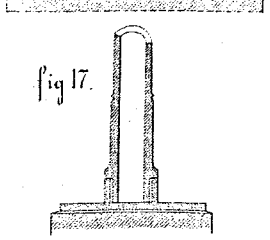
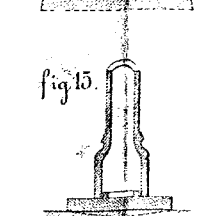
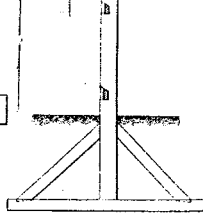
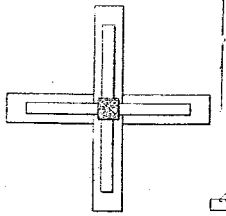
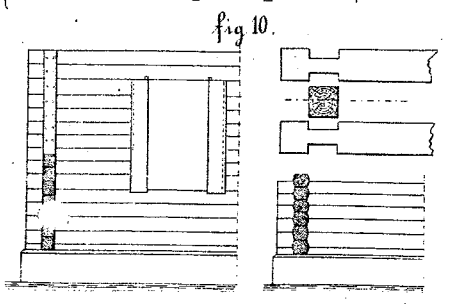
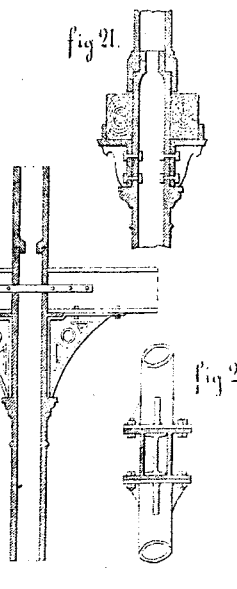
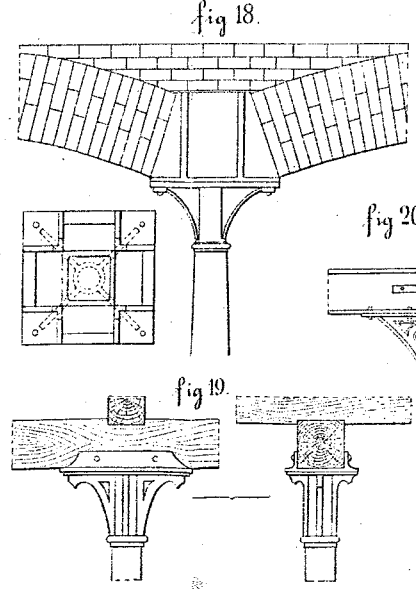
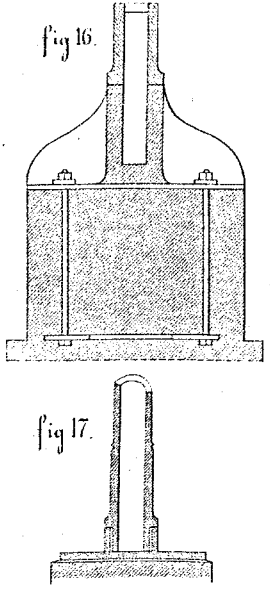
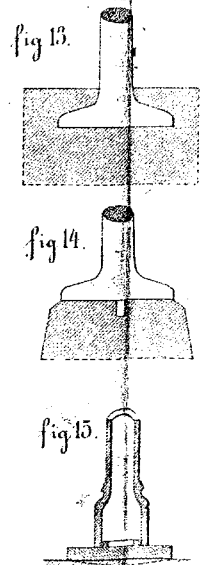
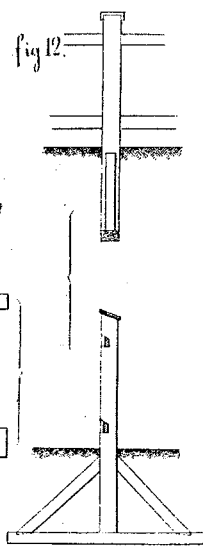
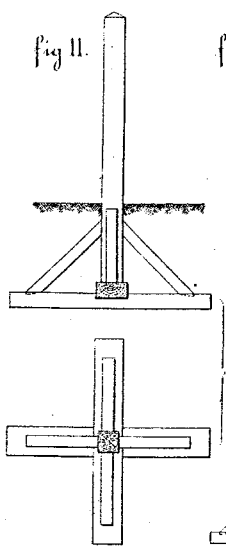
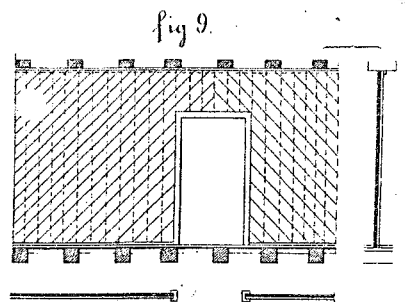
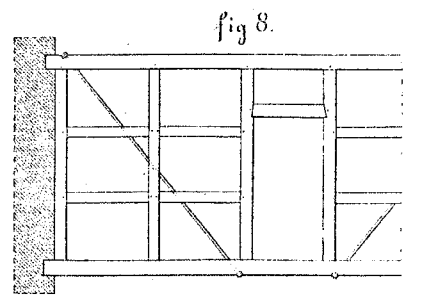
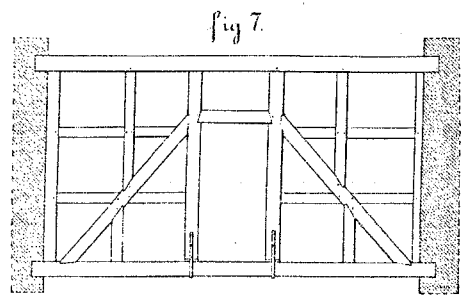
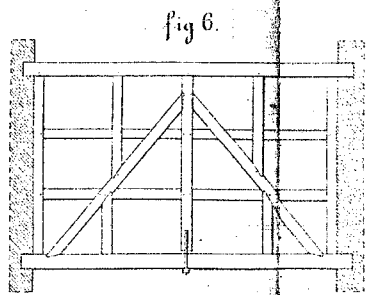
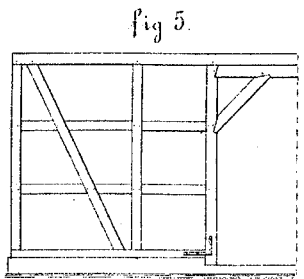
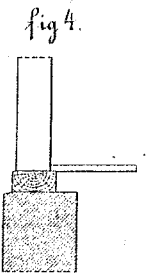
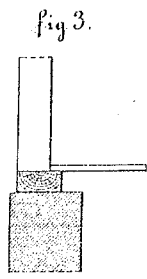
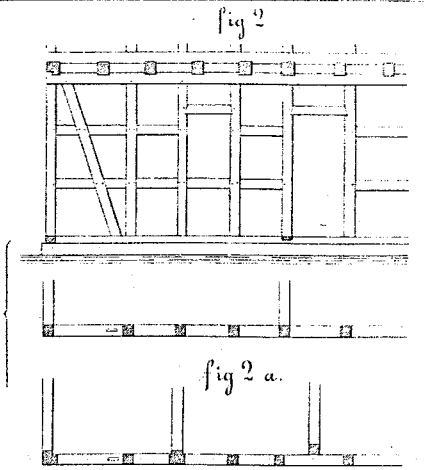
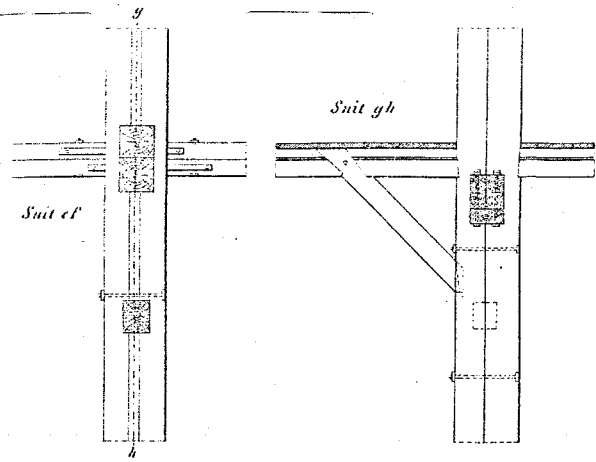
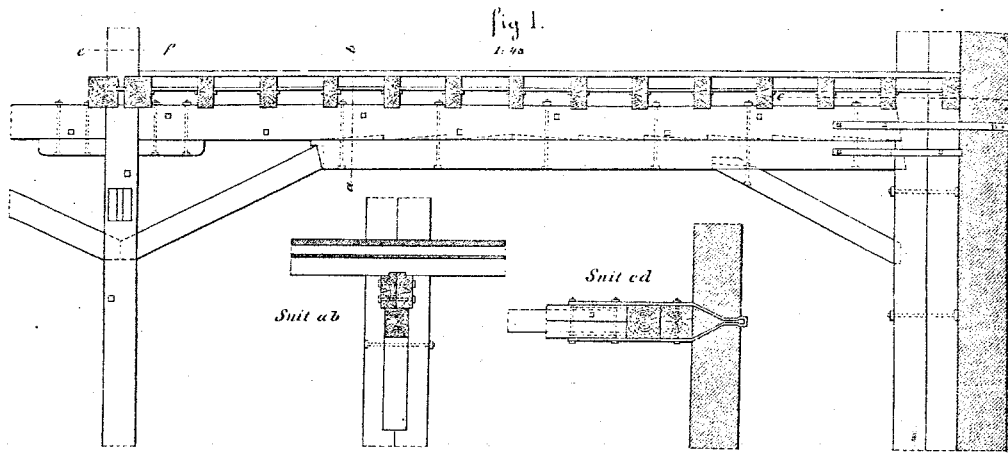
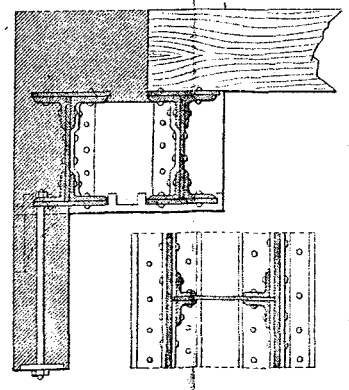
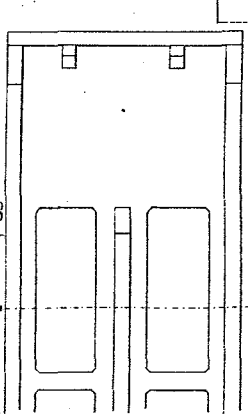
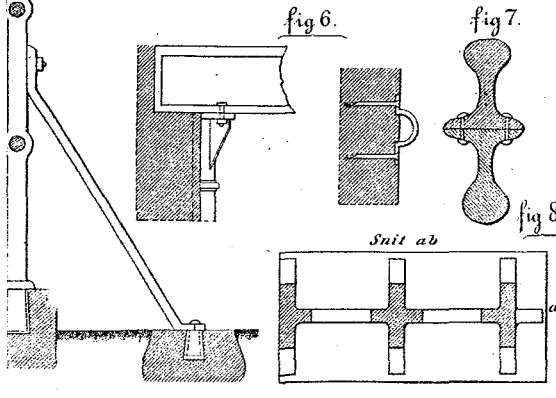
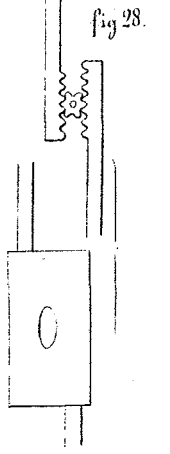
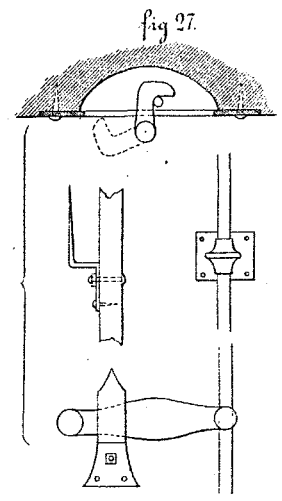
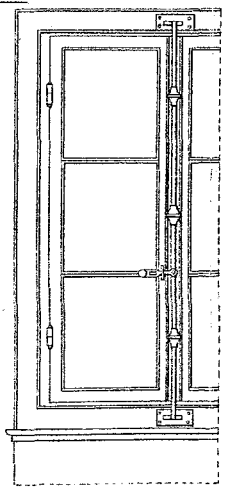
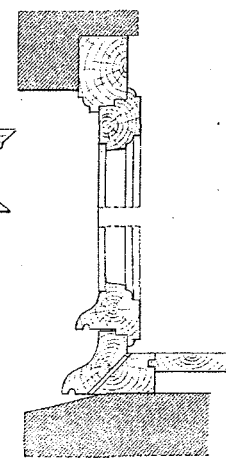
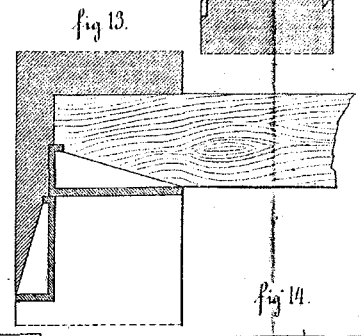
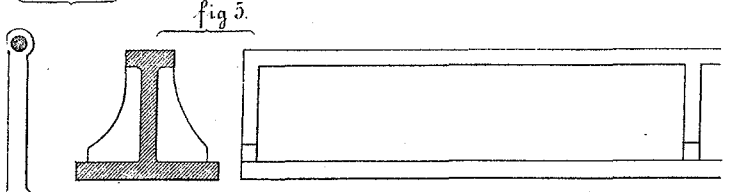
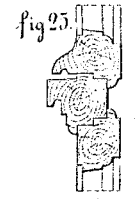
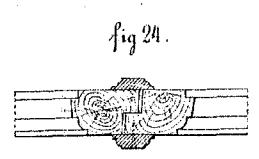
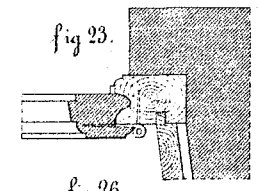
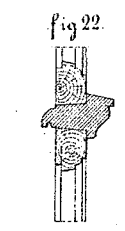
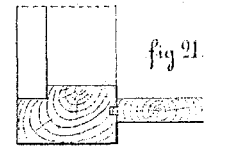
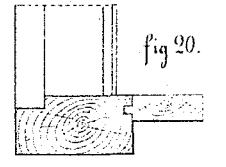
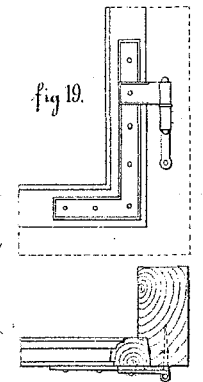
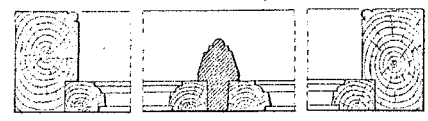
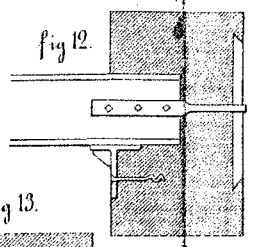
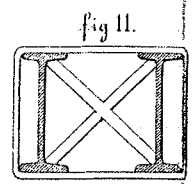
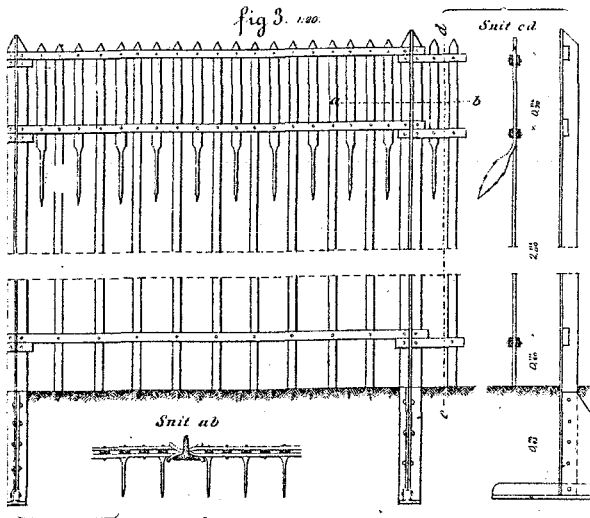
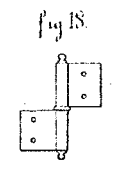
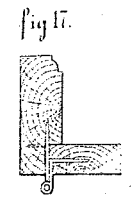
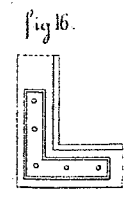
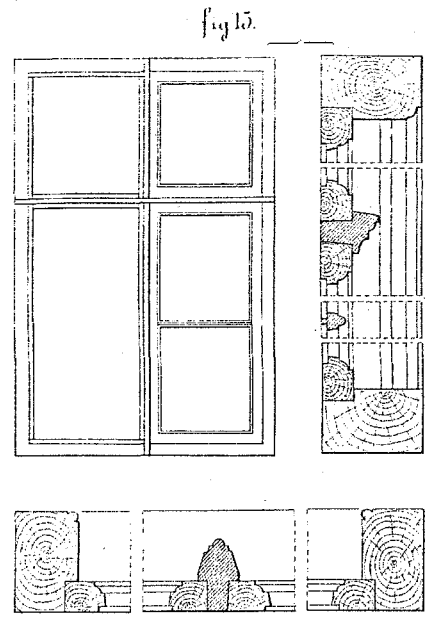
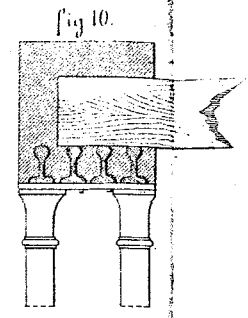
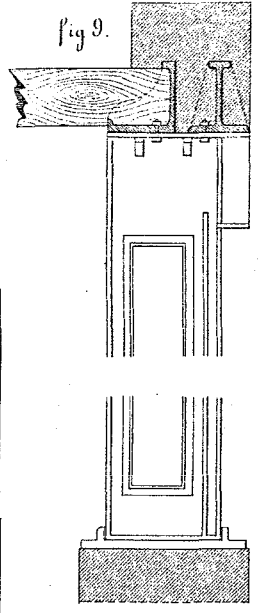
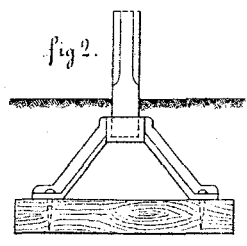
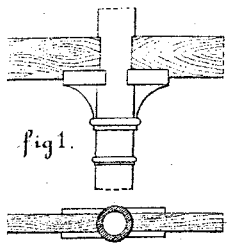
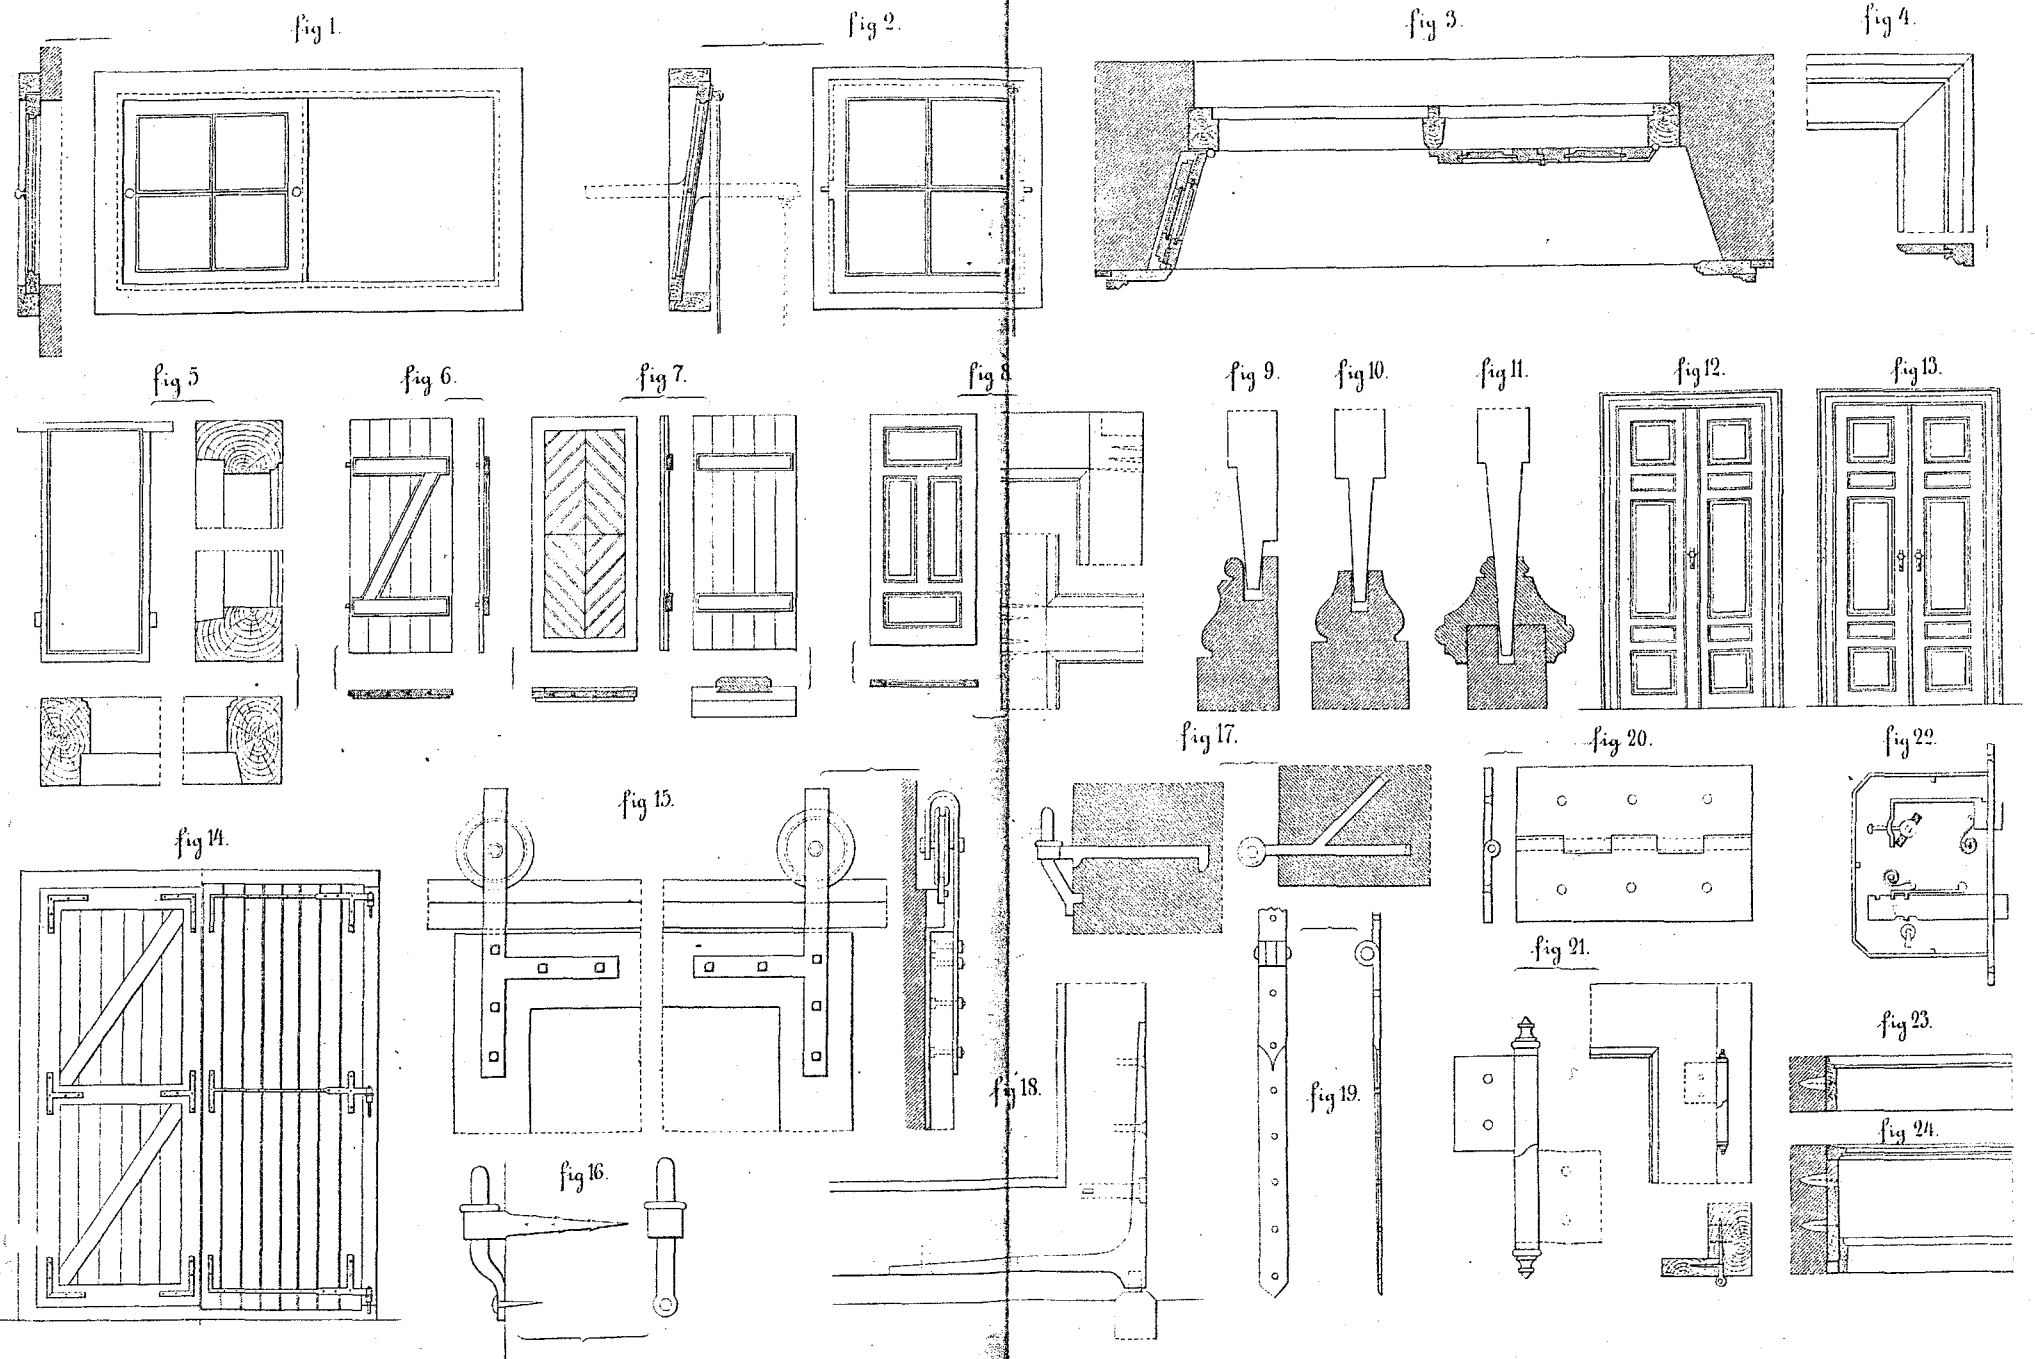



fig 14.




















































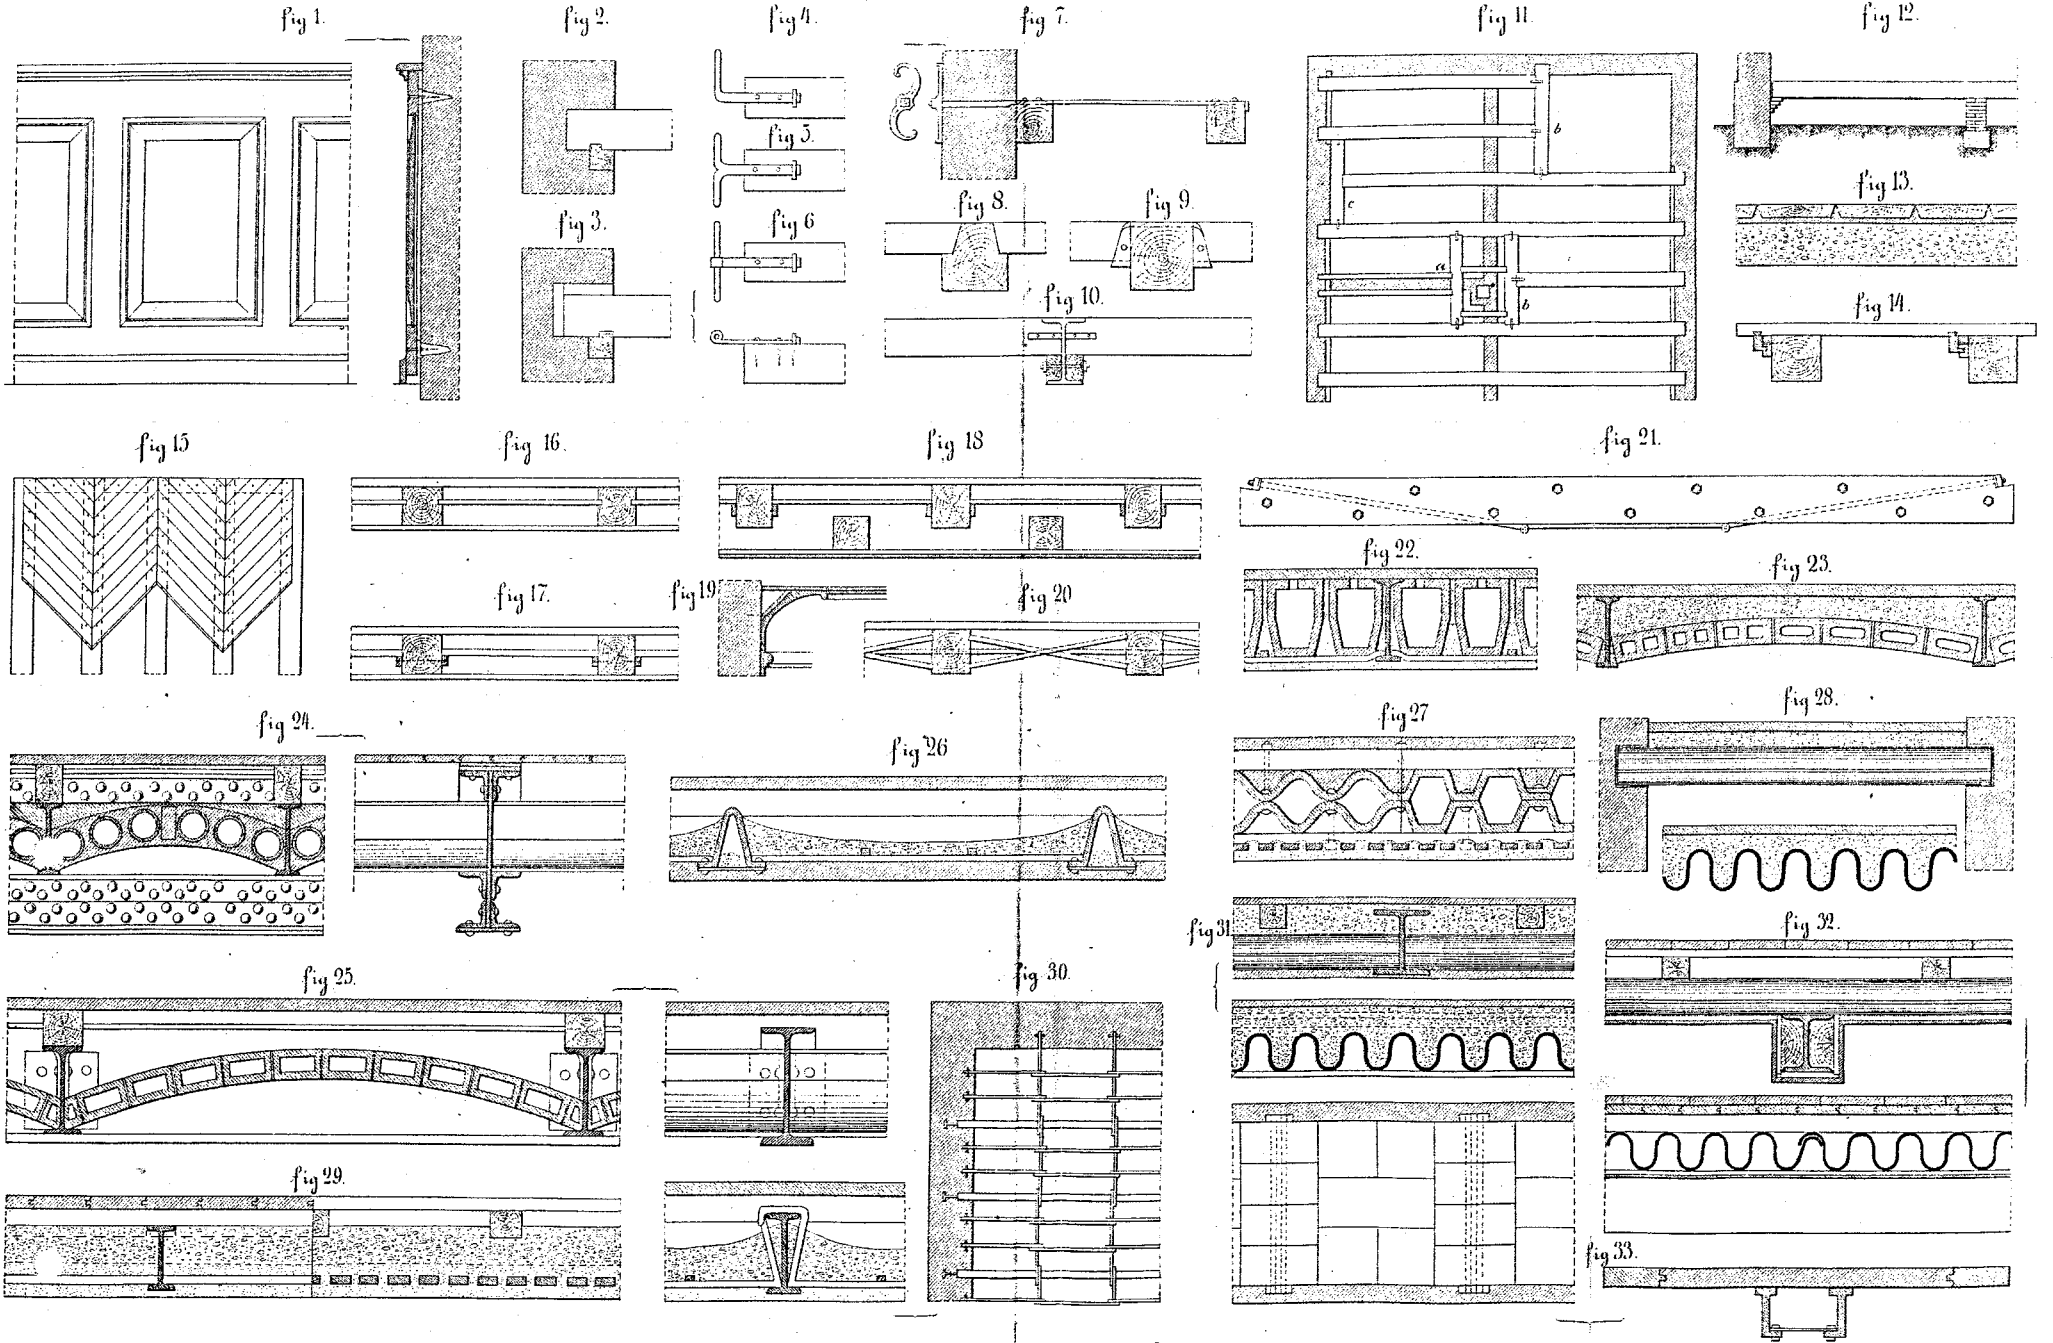


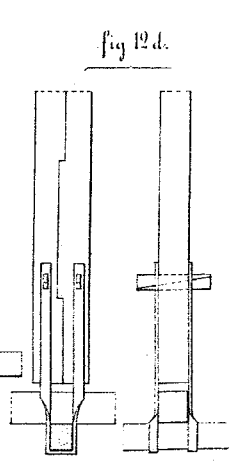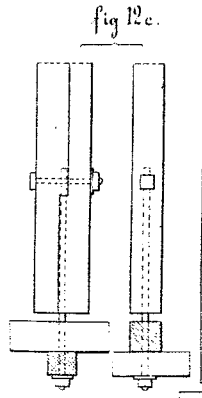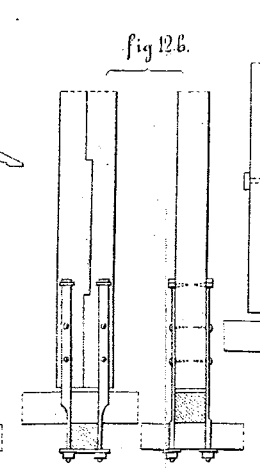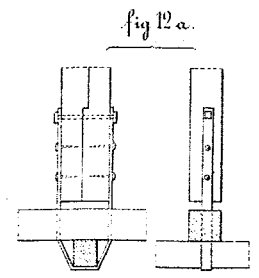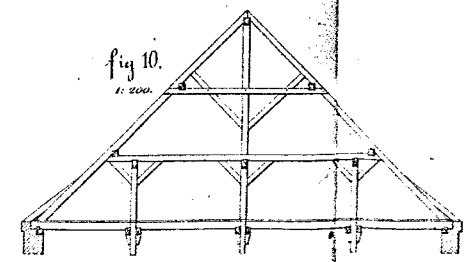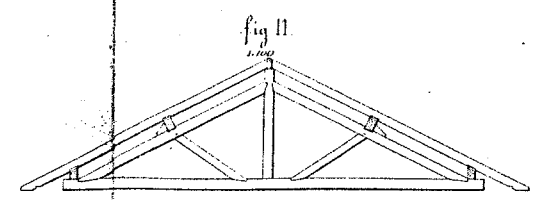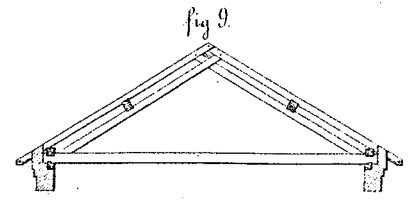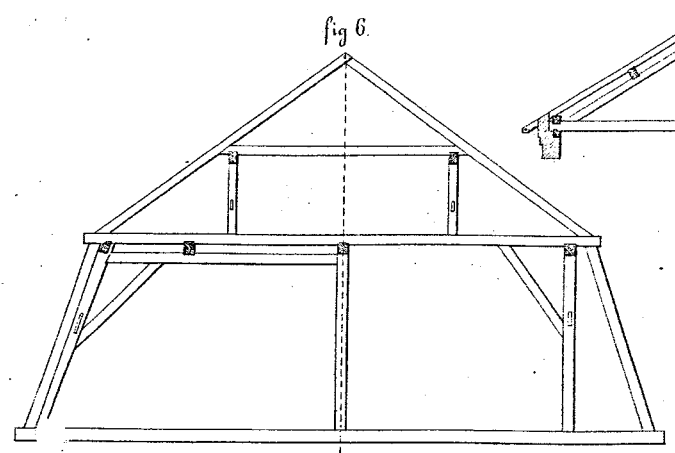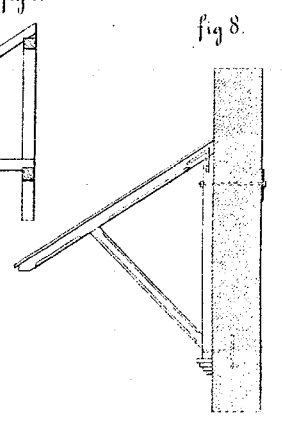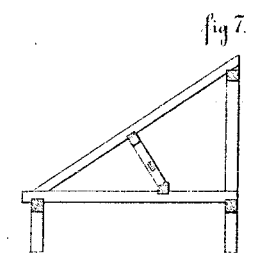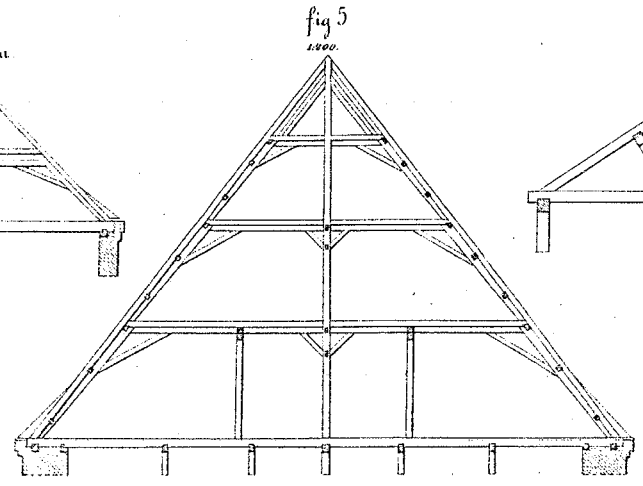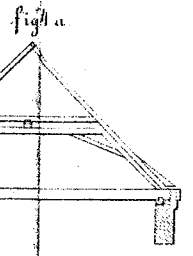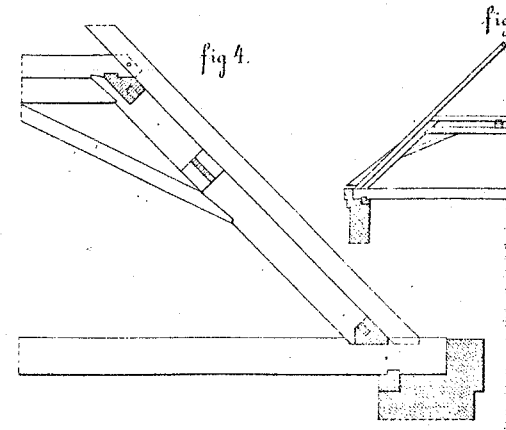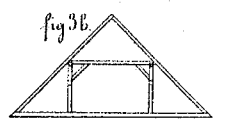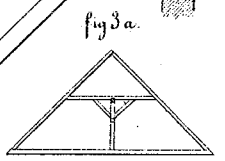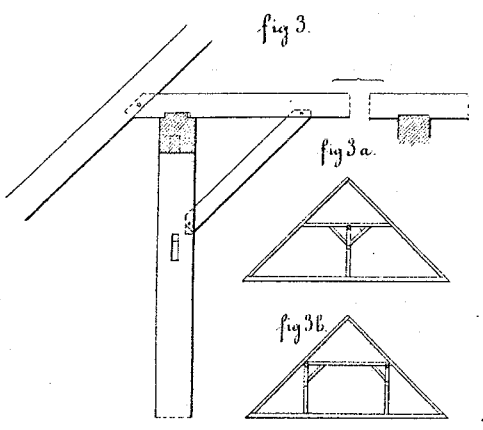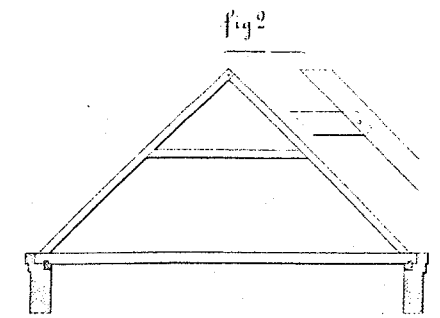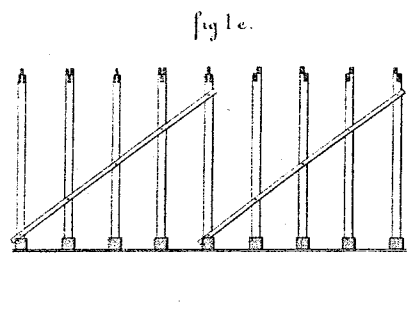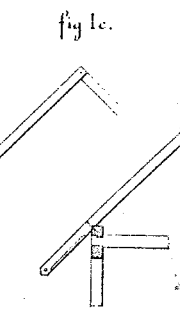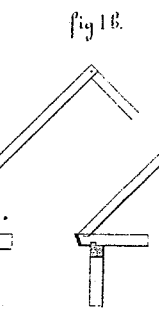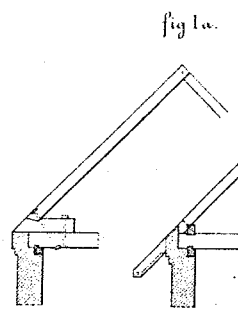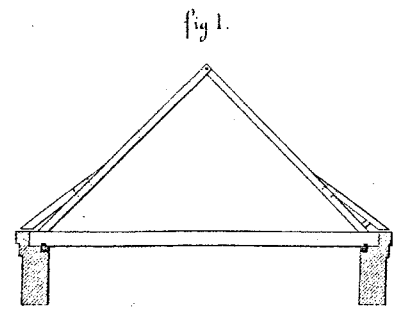

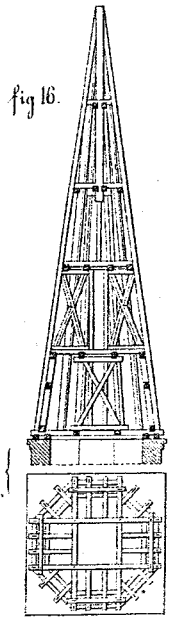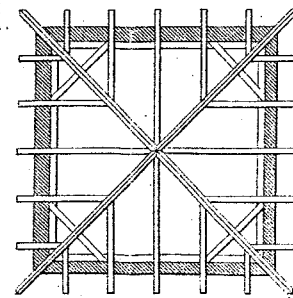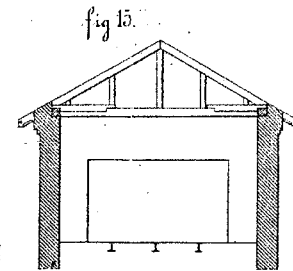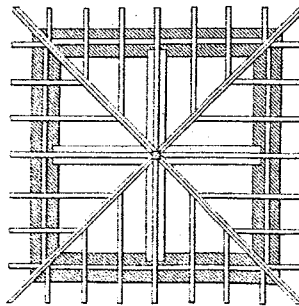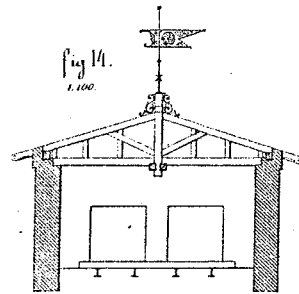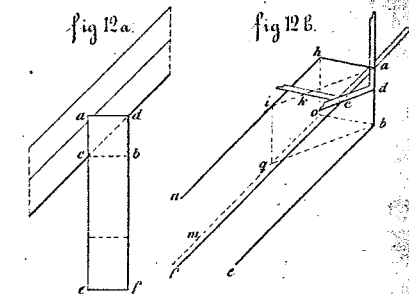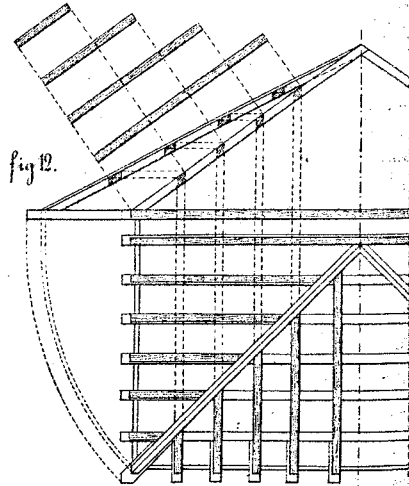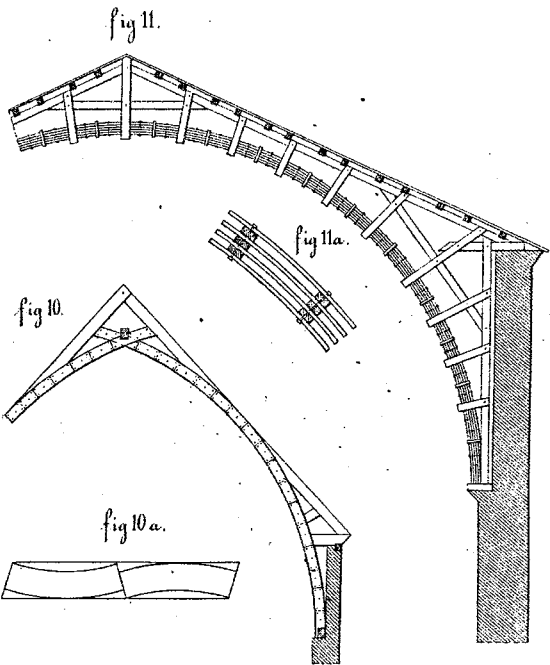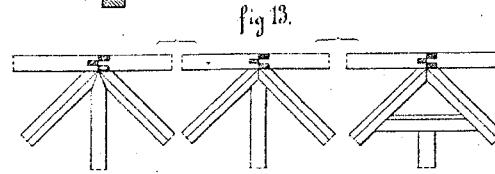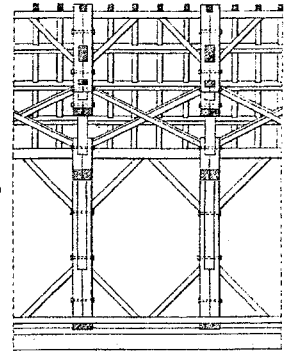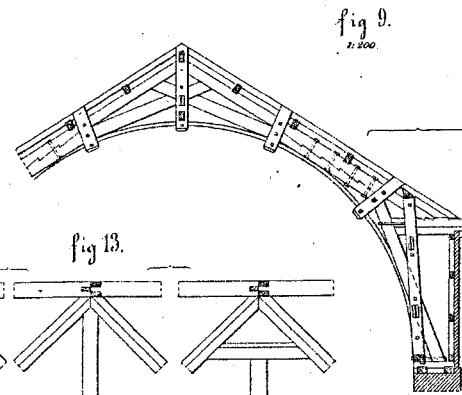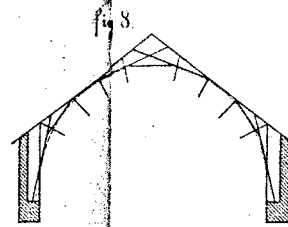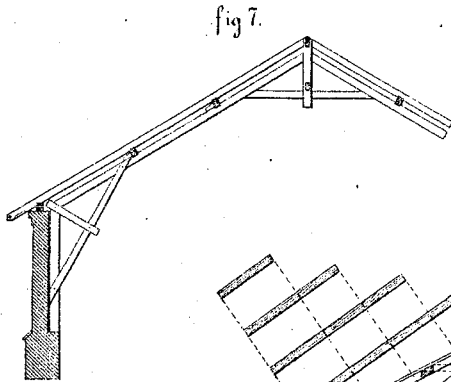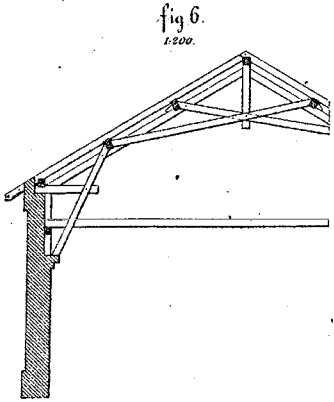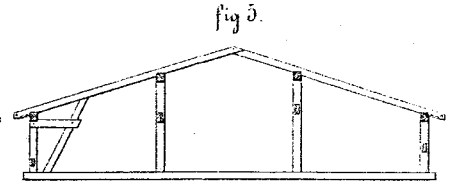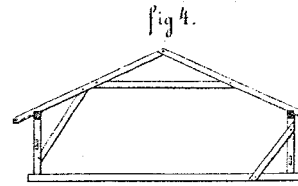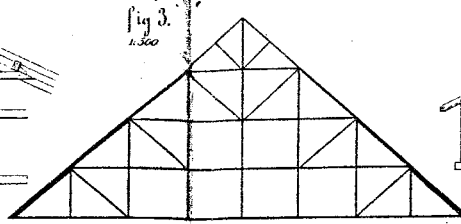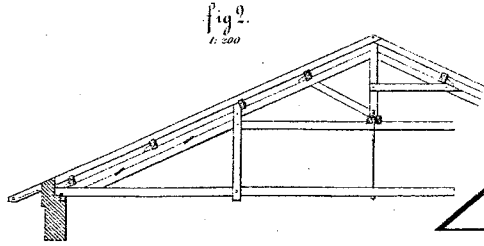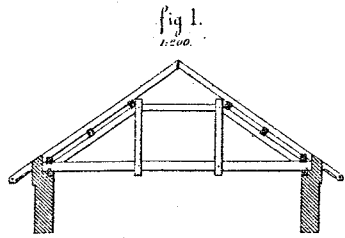

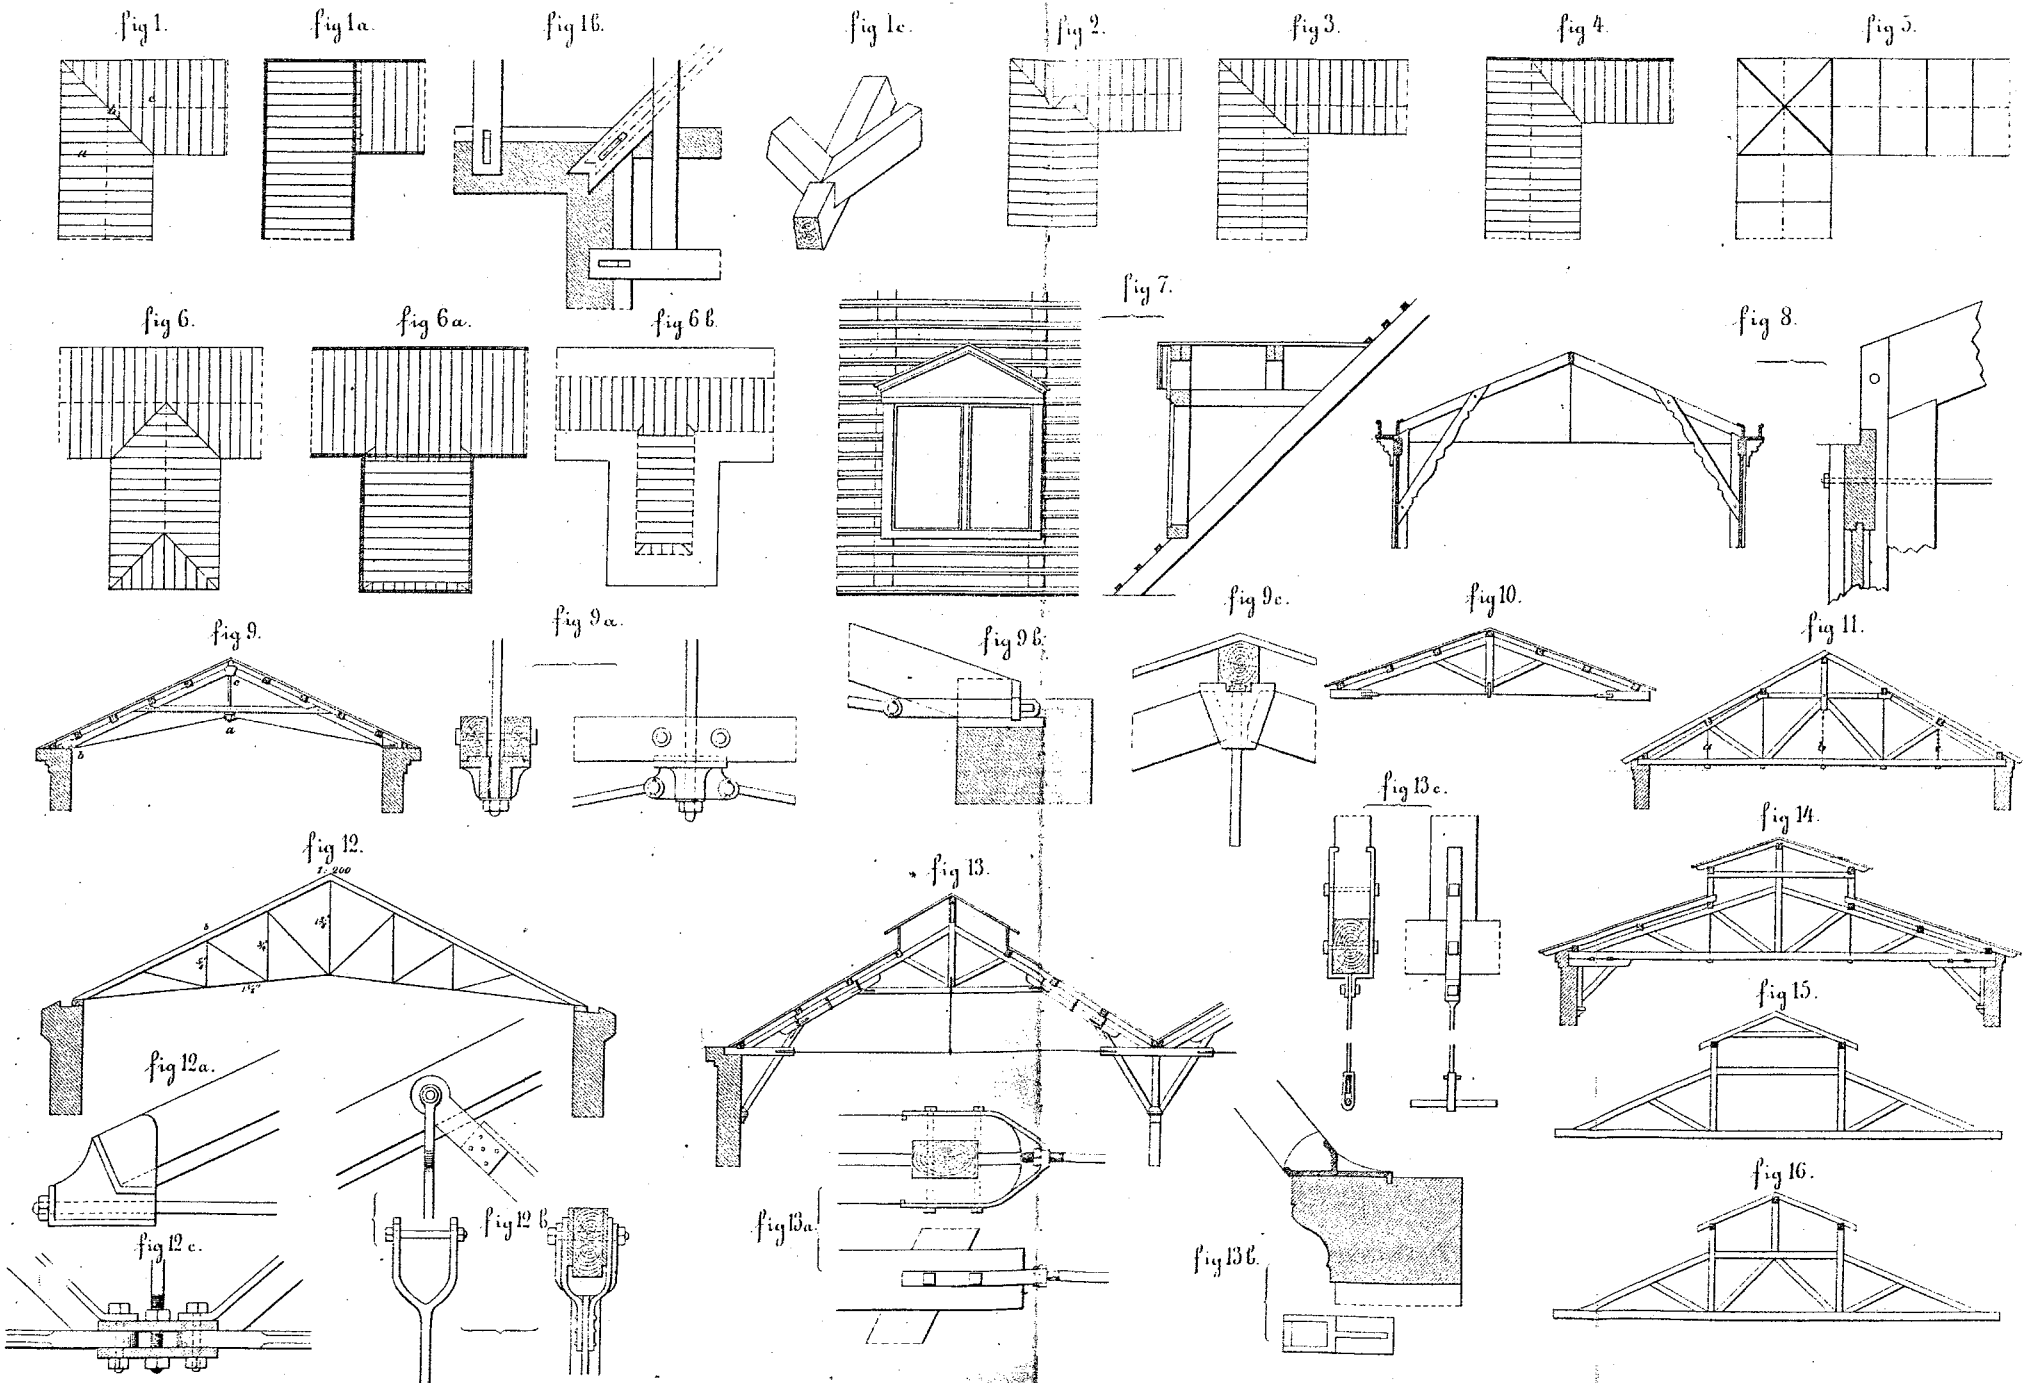

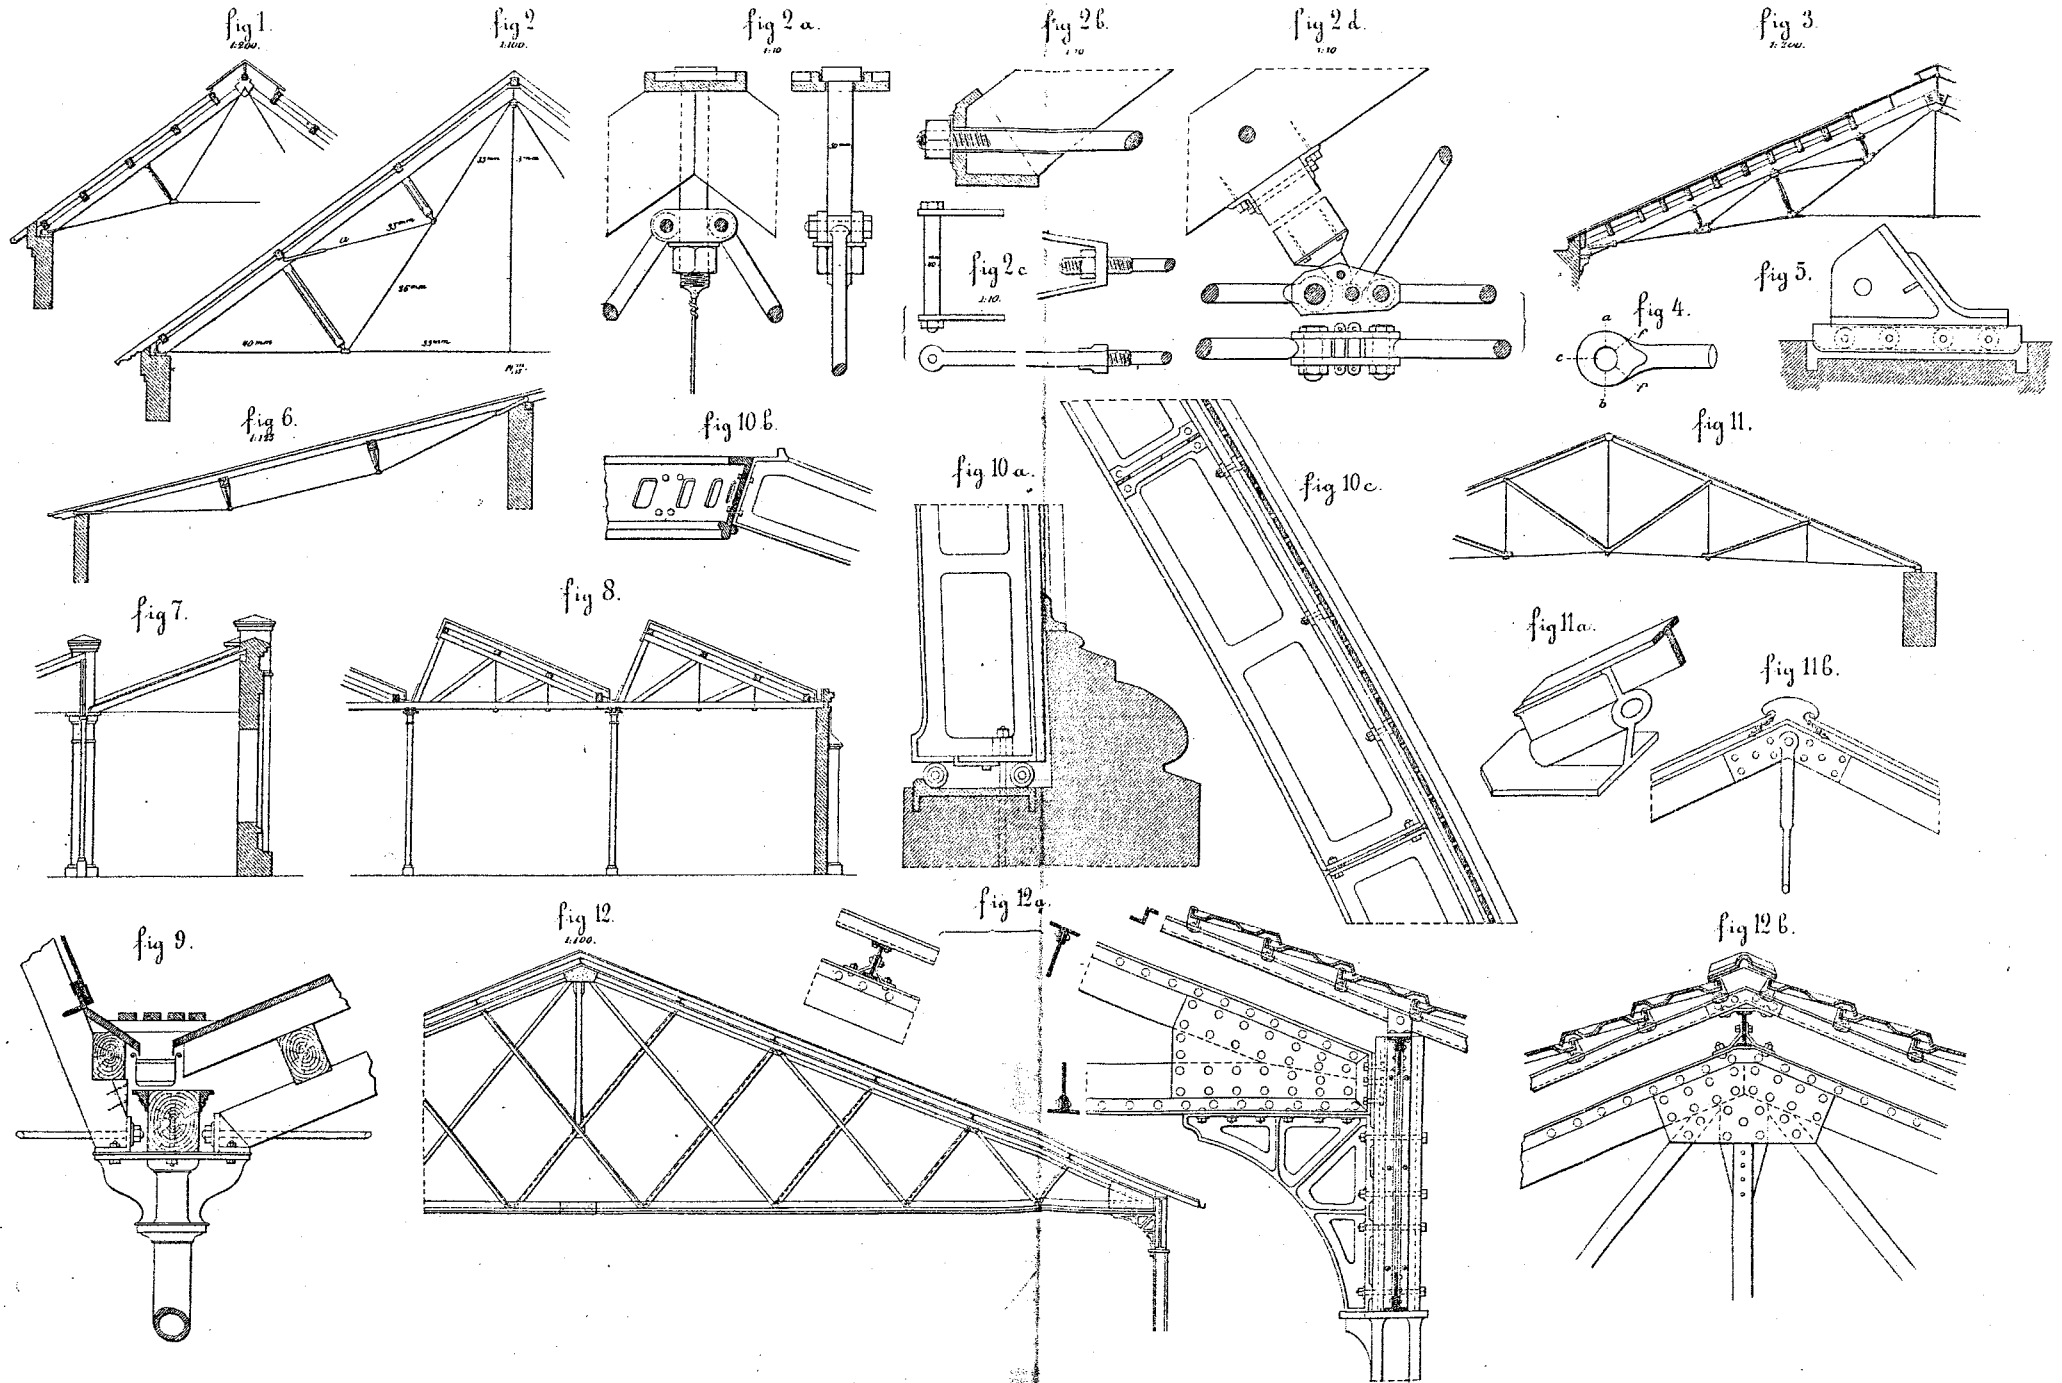

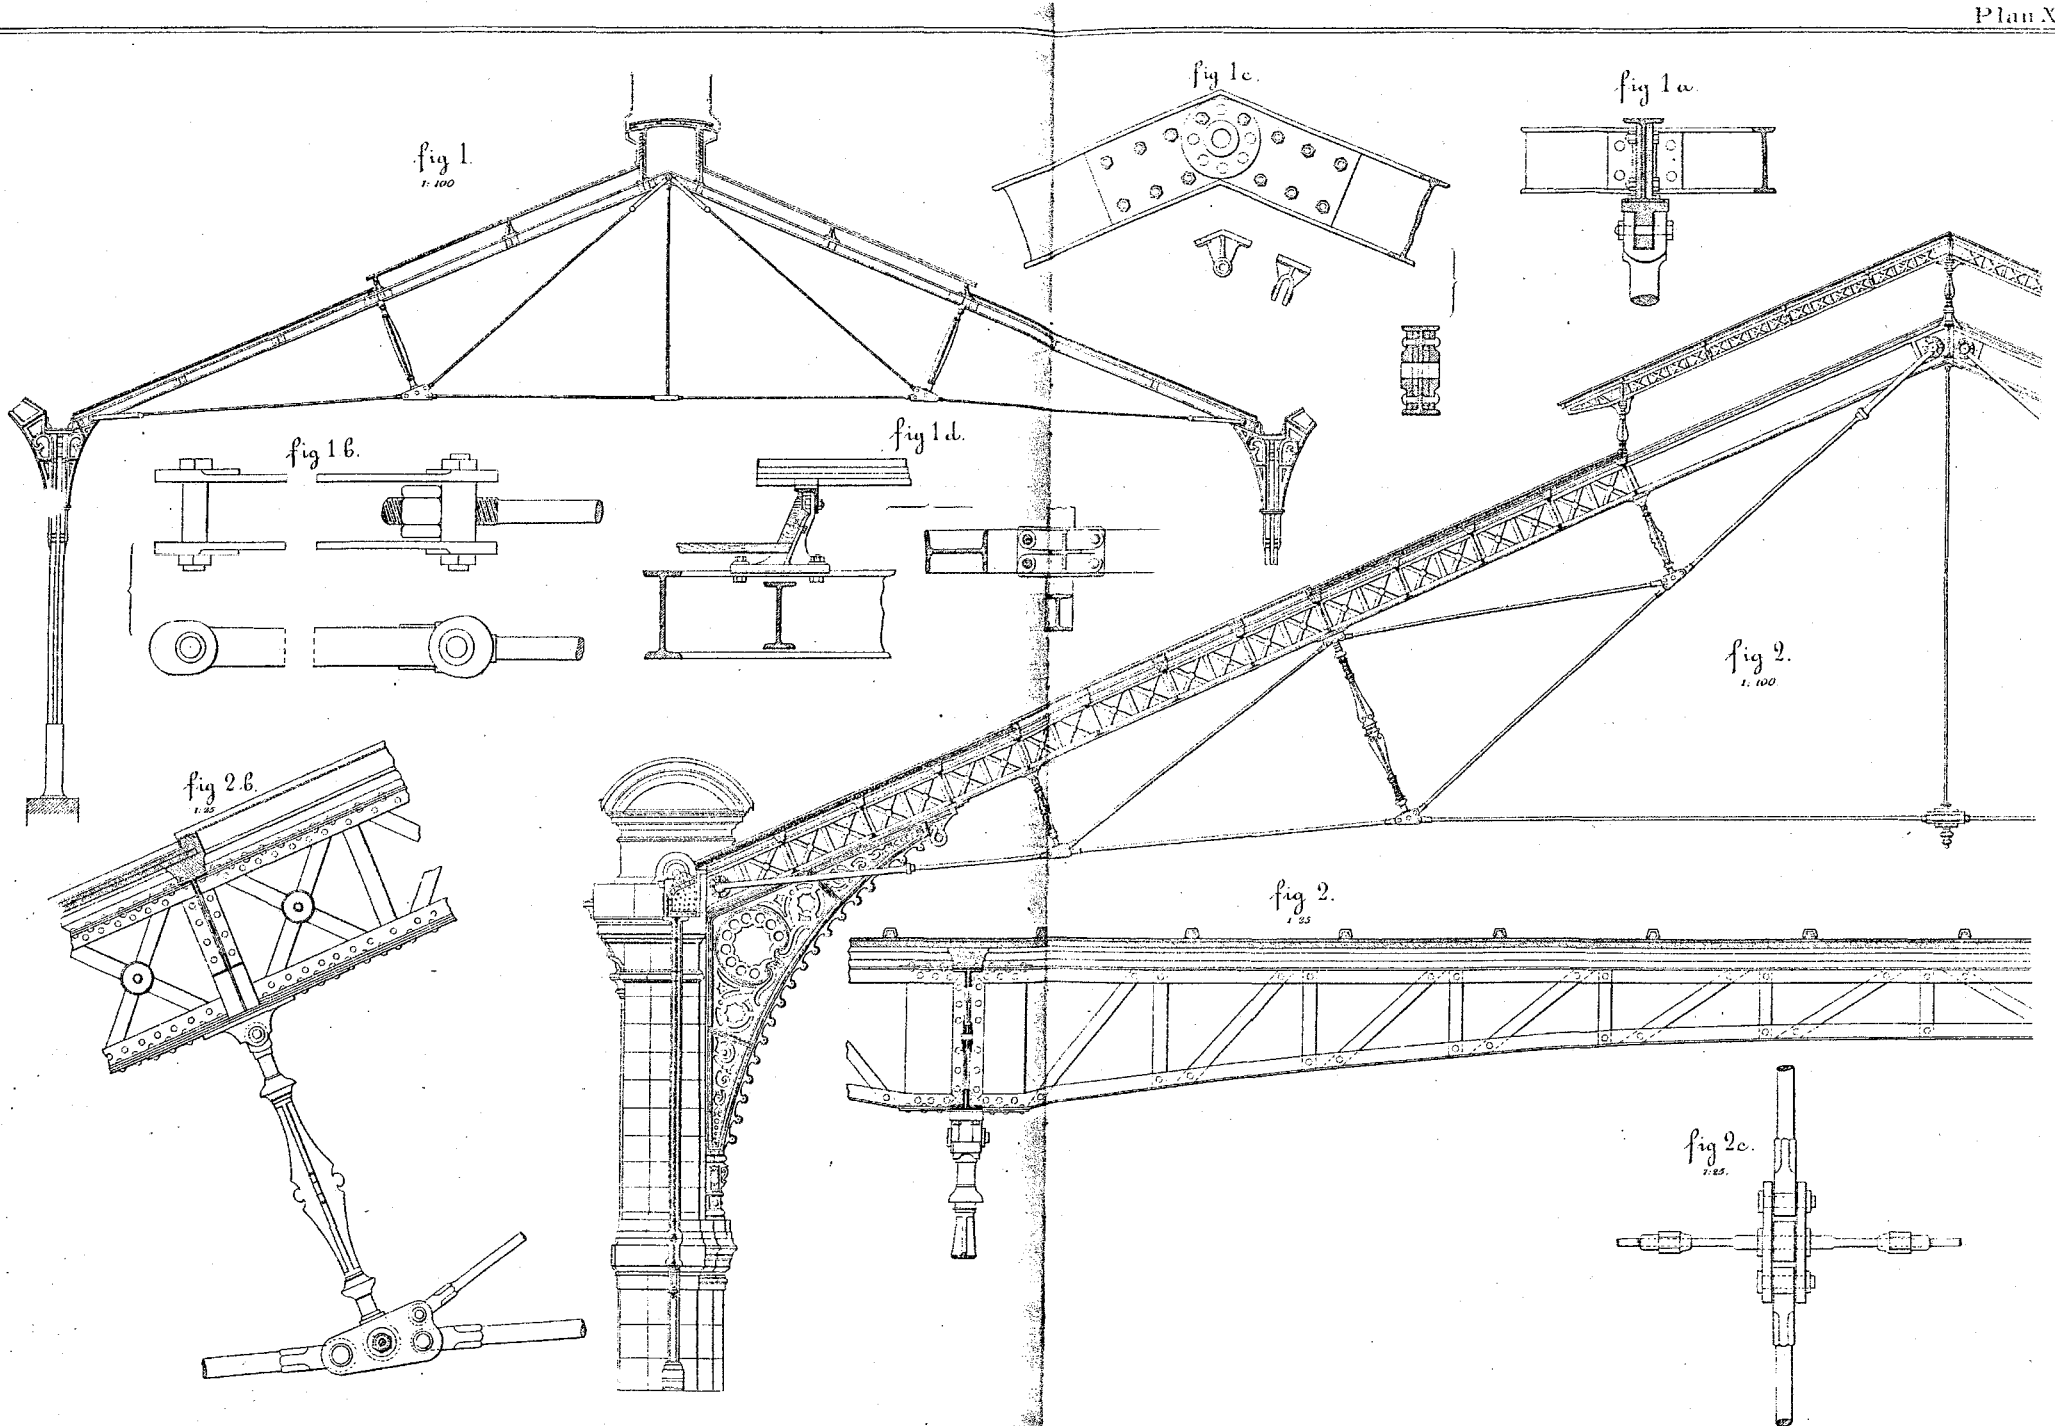

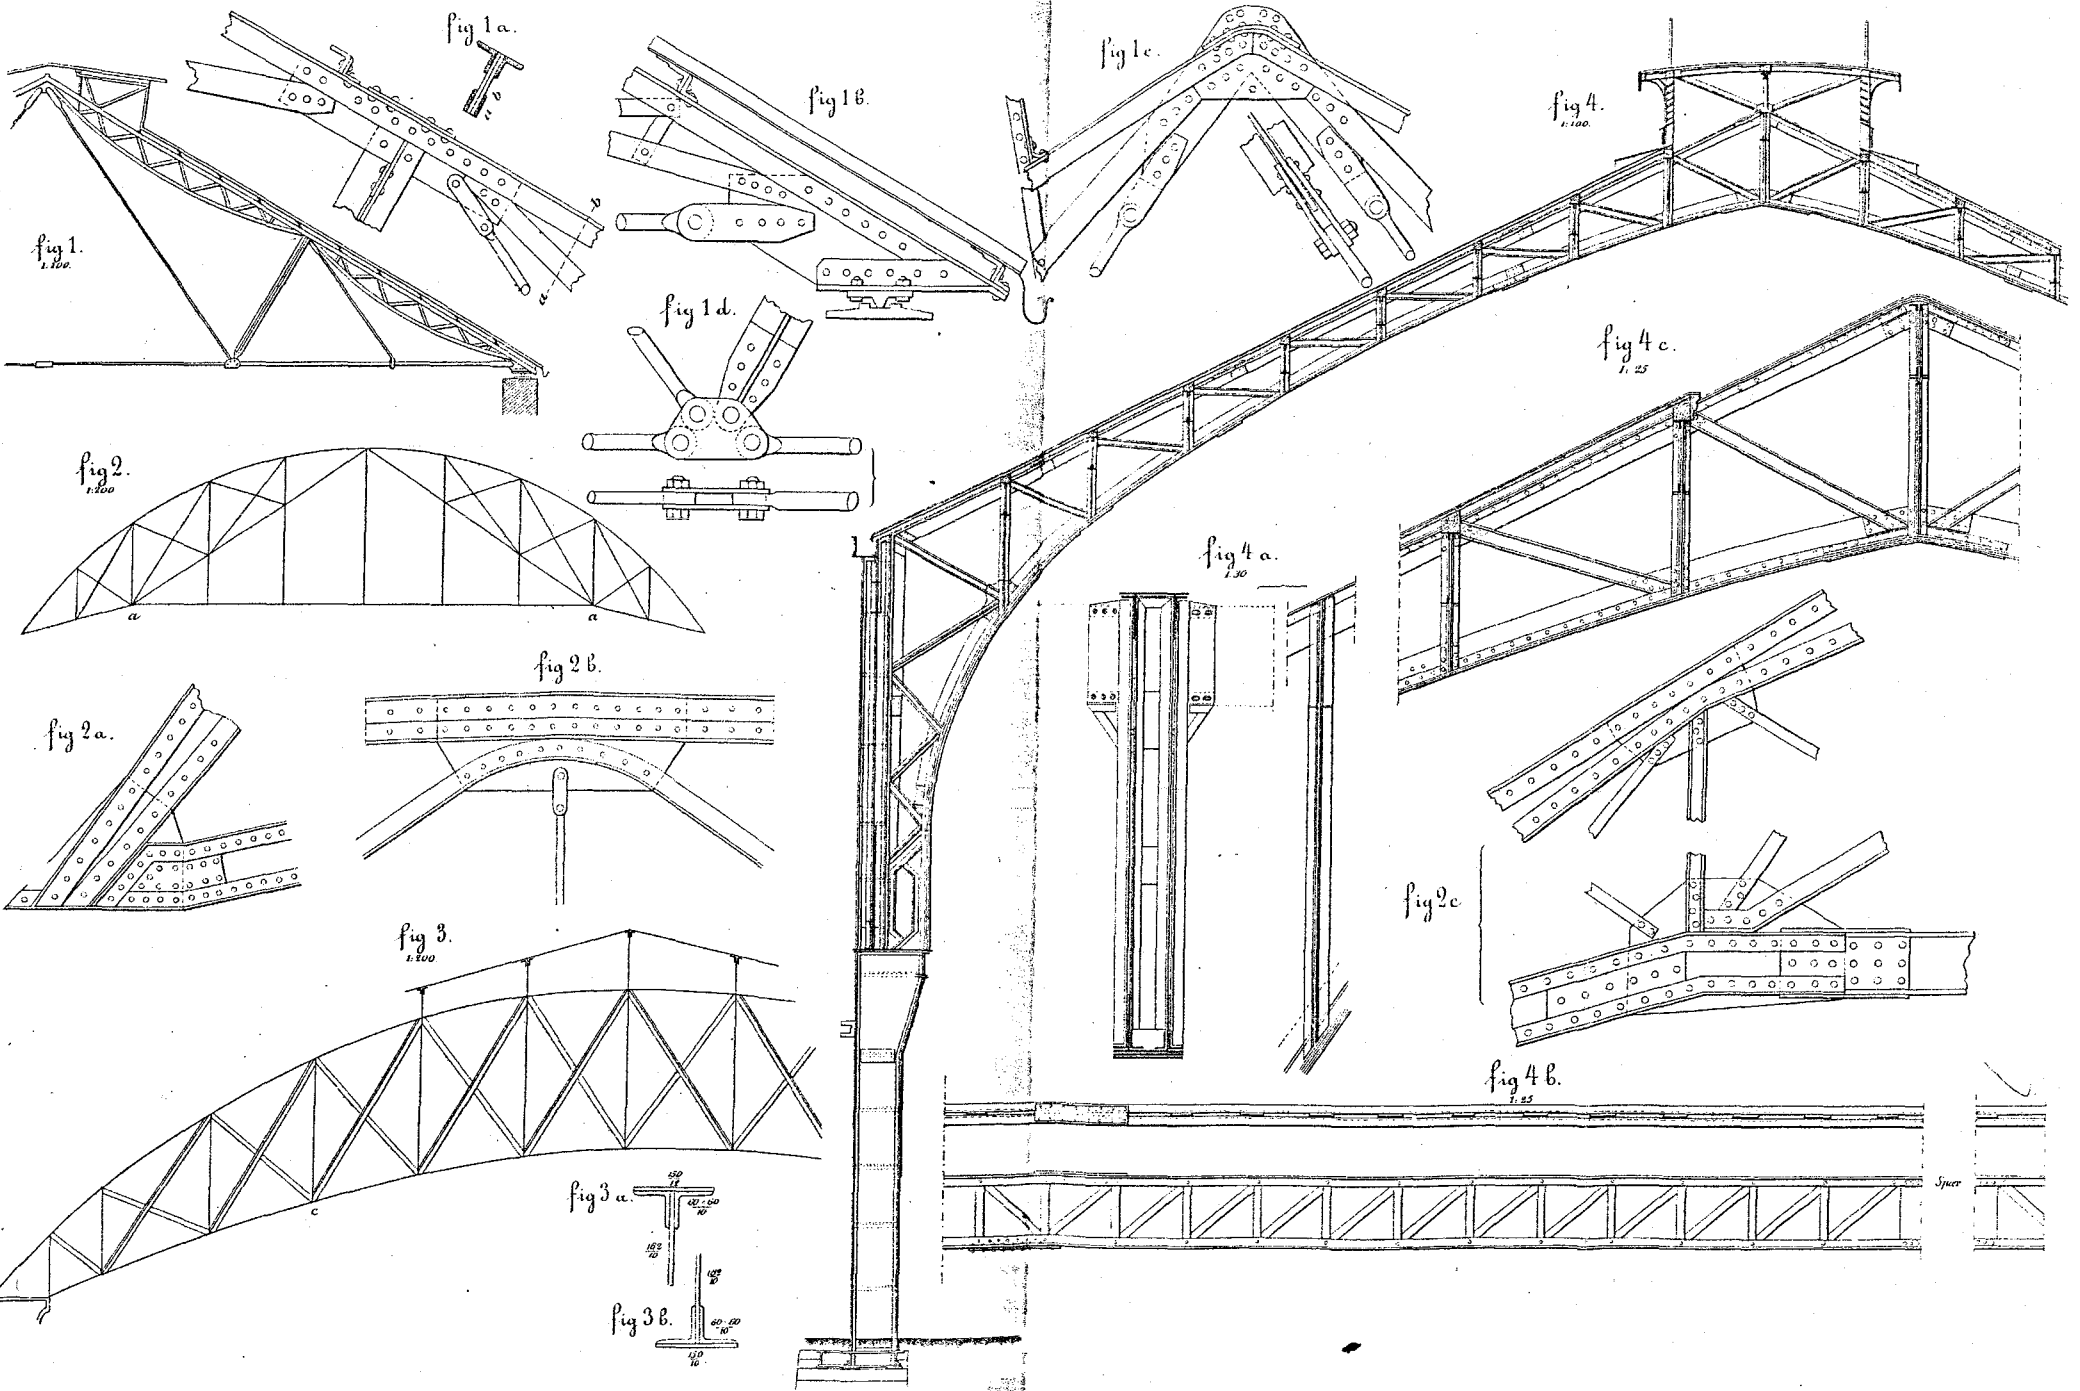


fig 1.
1/100

fig 1 a.

fig 1 b.

fig 1 c.

fig 4.
1/100

fig 2.
1/100

fig 1 d.

fig 4 c.
1/25

fig 2 b.

fig 4 a.
1/30

fig 2 a.

fig 3.
1/100

fig 2 c.

fig 4 b.
1/25

fig 3 a.

fig 3 b.

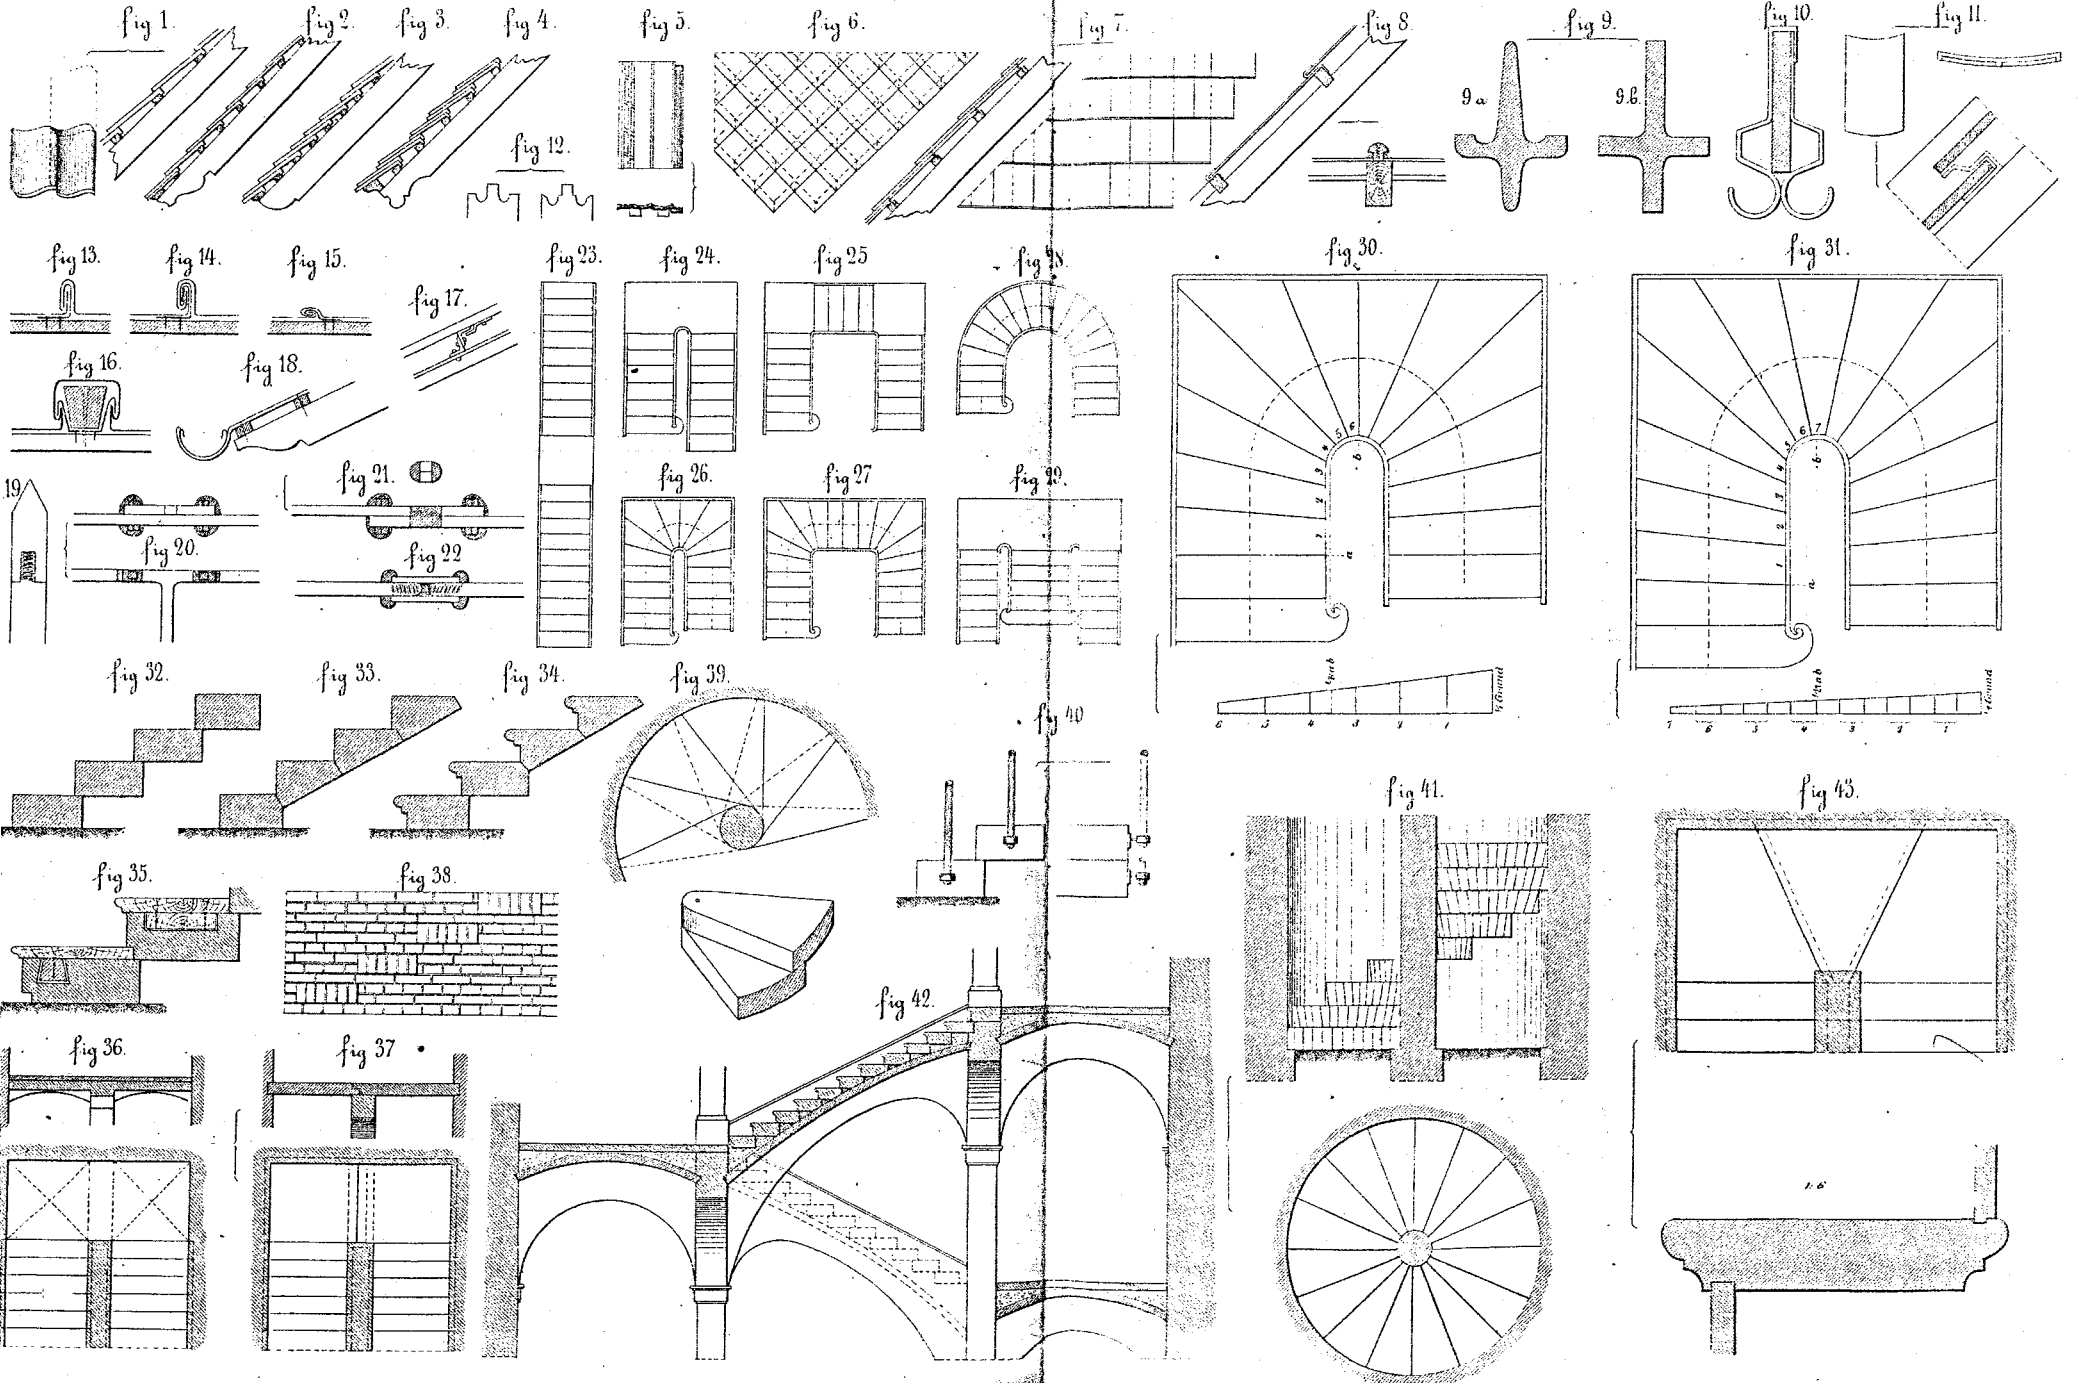


fig 1.

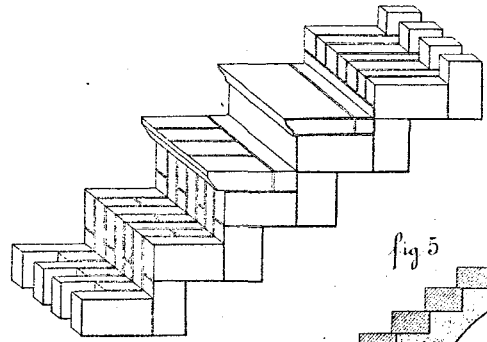


fig 2.

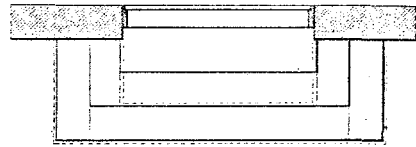


fig 3.

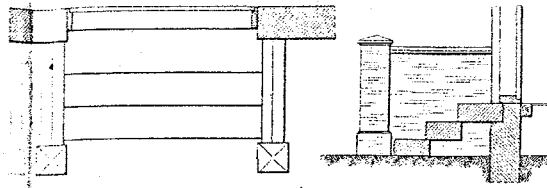


fig 4.

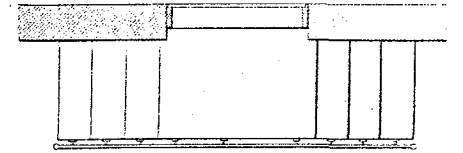


fig 5.

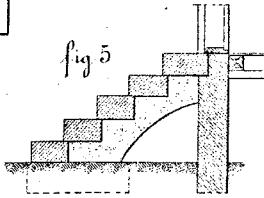


fig 6.

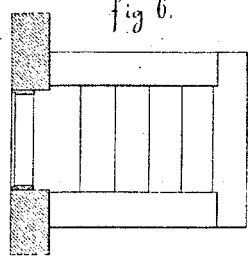


fig 7.

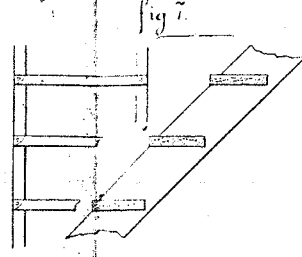


fig 9.

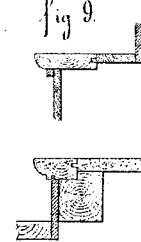


fig 12.

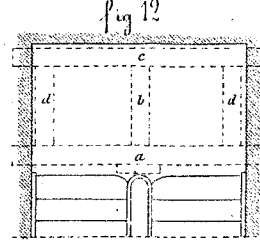


fig 12a.

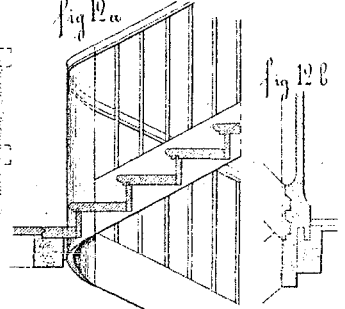


fig 17.

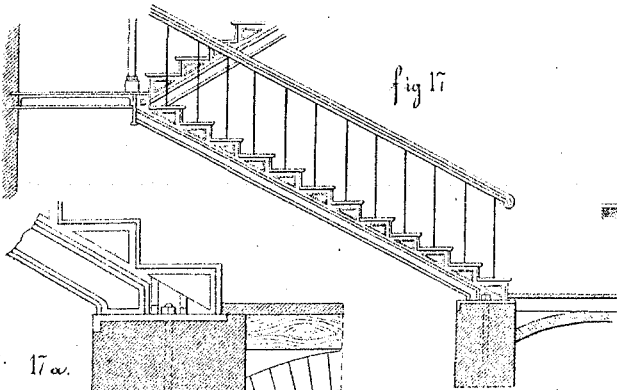


fig 8.

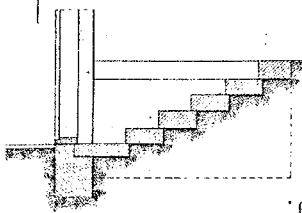


fig 11.

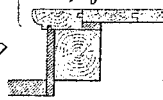


fig 13.

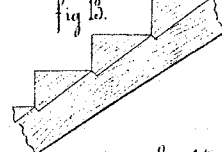


fig 12c.

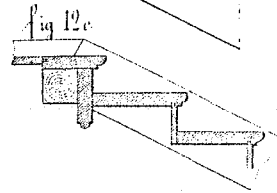


fig 17a.

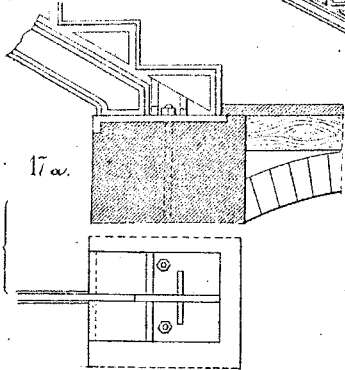


fig 8a.

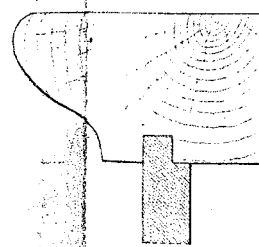
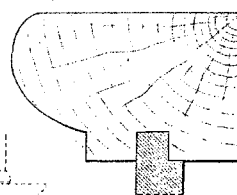


fig 10.

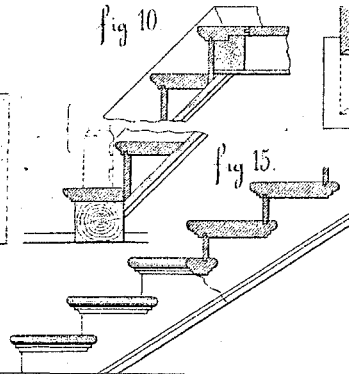


fig 14.

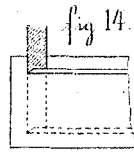


fig 15.

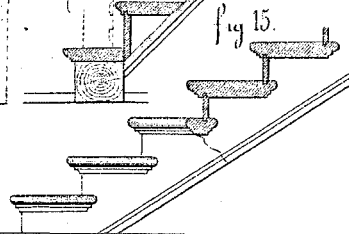


fig 16.

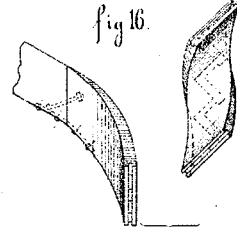


fig 18.

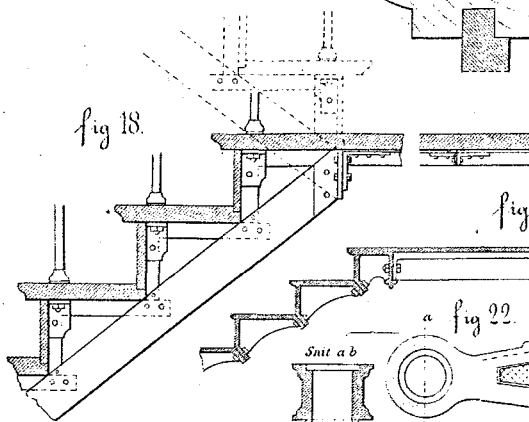


fig 19.

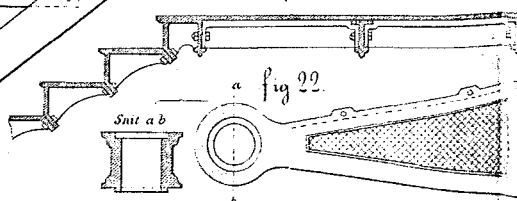


fig 22.

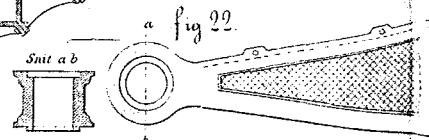


fig 17b.

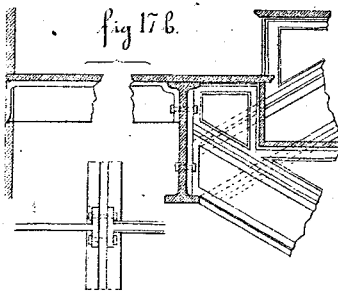


fig 20.

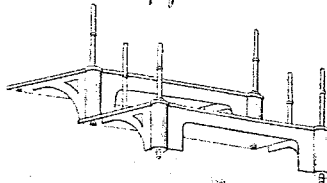


fig 21.

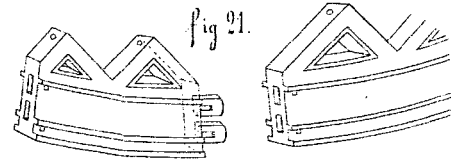


fig 23.

